


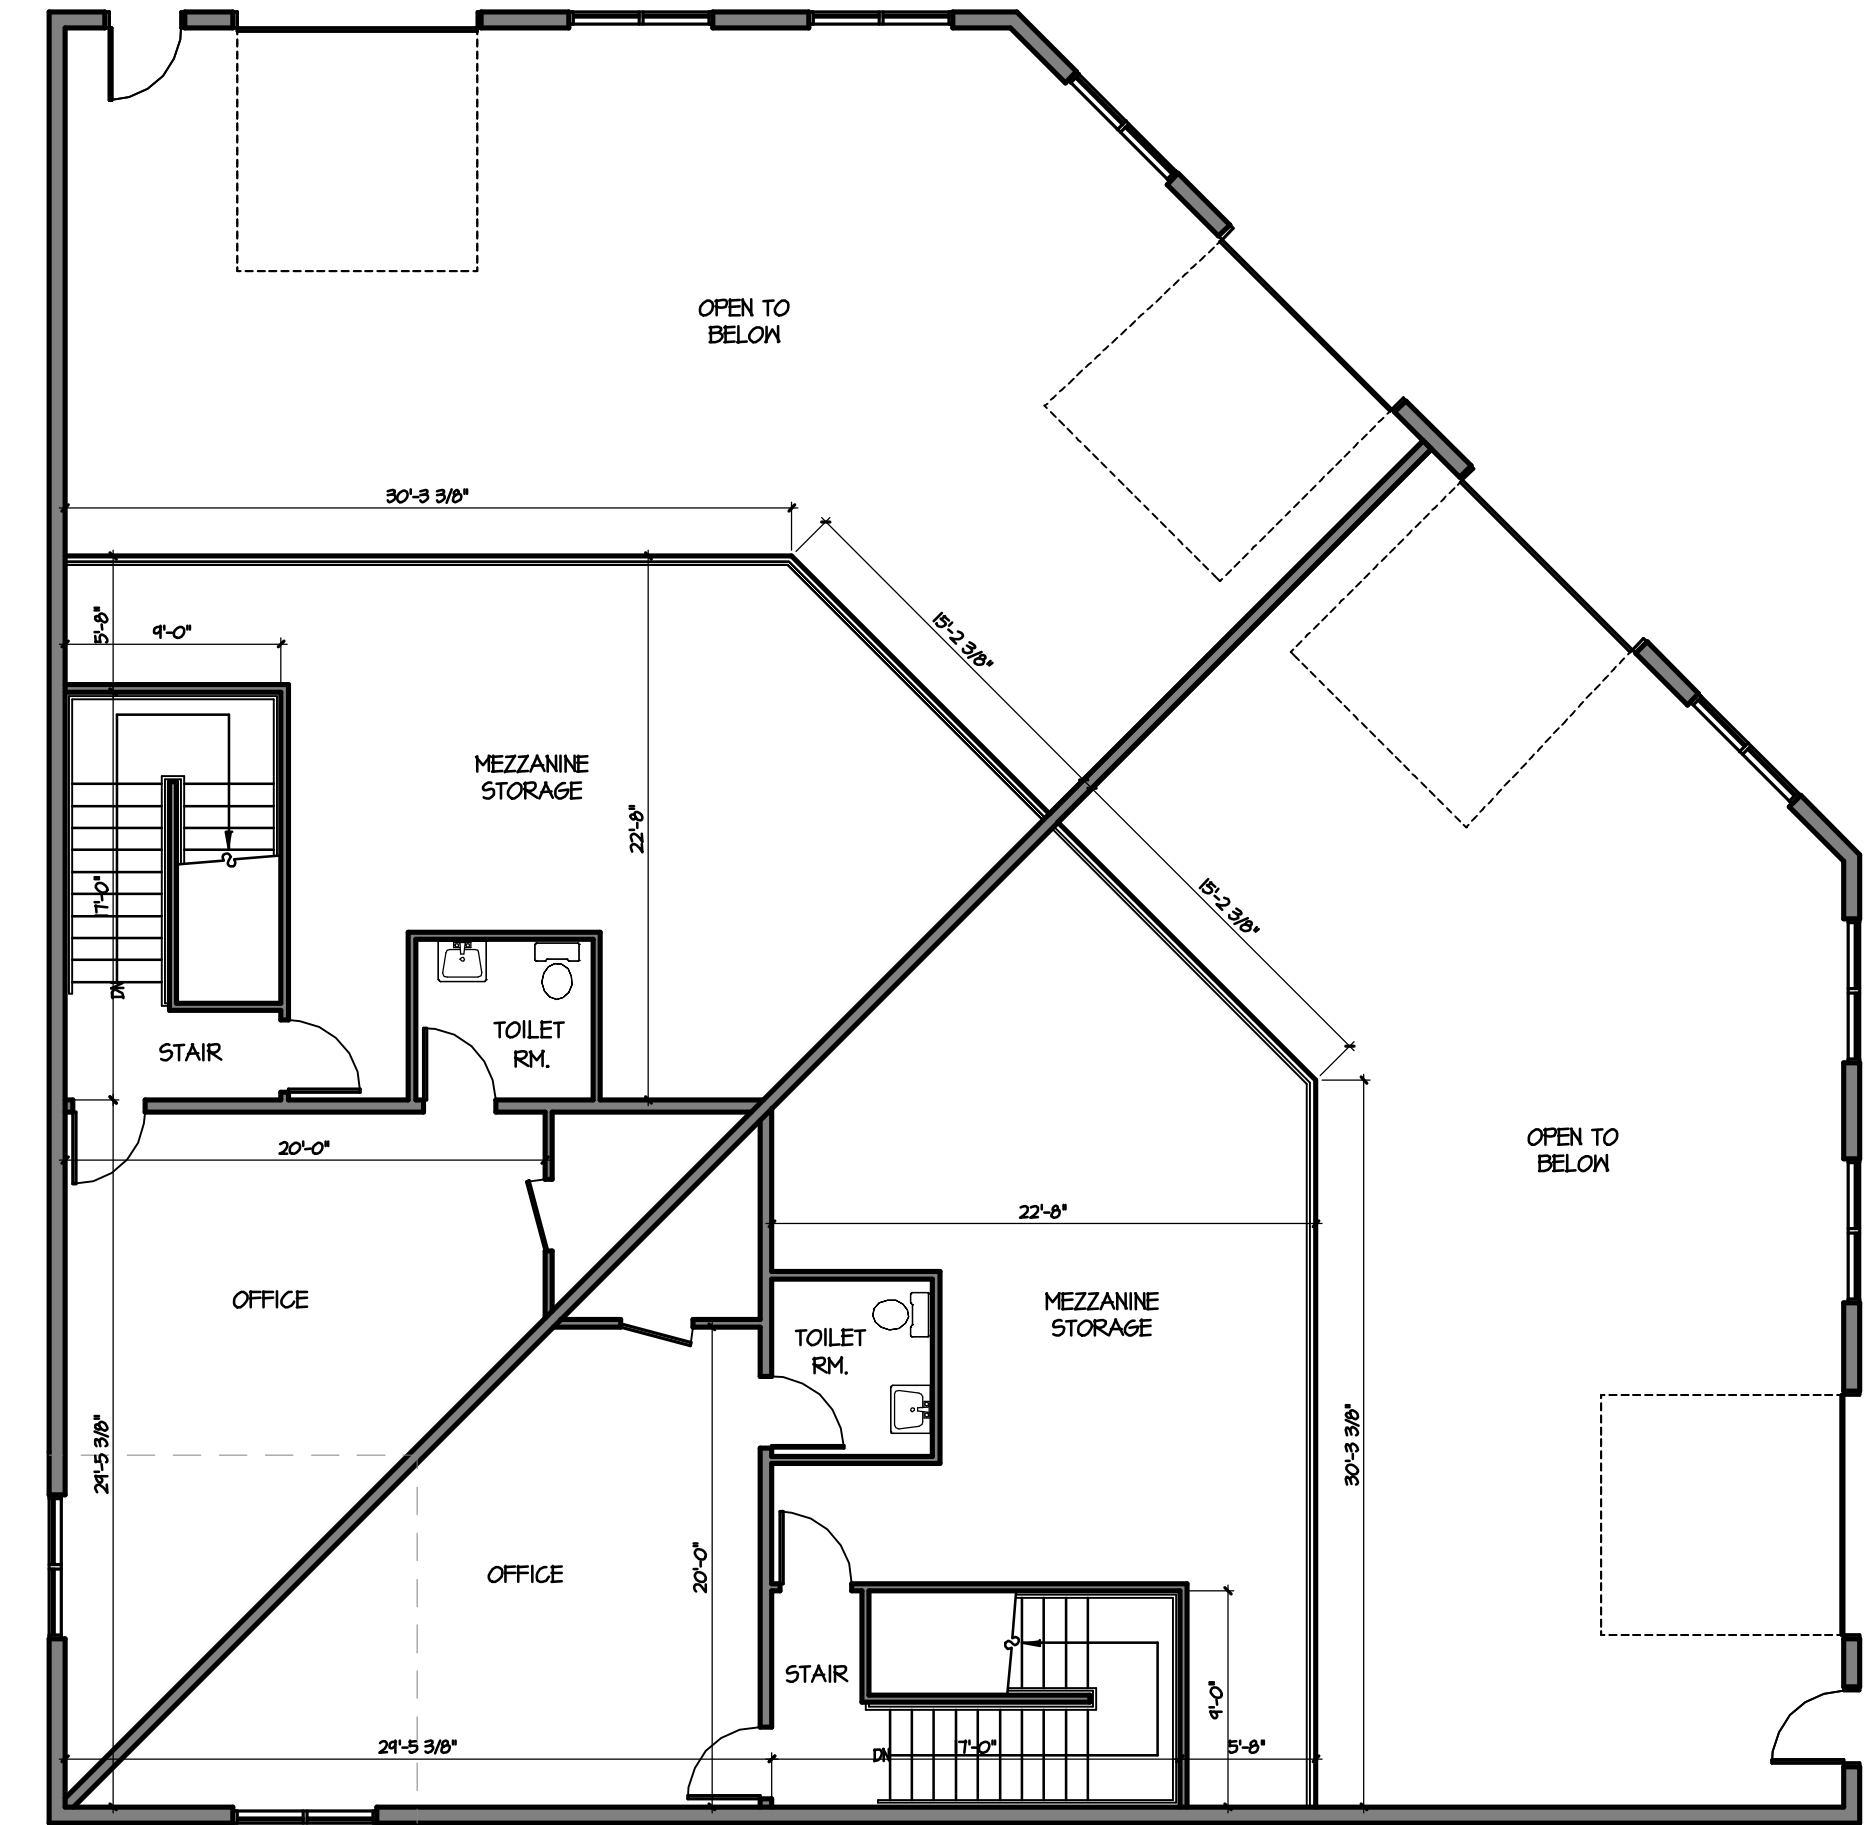

1
SDI
PROPOSED FLOOR PLAN
SCALE 1/8" = 1'-0"

ALL IDEAS, DESIGNS AND PLANS REPRESENTED ON THIS PROJECT DOCUMENT ARE OWNED BY AND ARE THE PROPERTY OF BERARD MARTEL ARCHITECTURE, INC. THEY WERE CREATED AND DEVELOPED FOR USE ON THIS SPECIFIC PROJECT ONLY. THESE IDEAS, DESIGNS AND DOCUMENTS SHALL NOT BE REPRODUCED OR USED BY ANY PERSONS WITHOUT THE WRITTEN CONSENT OF BERARD - MARTEL ARCHITECTURE, INC.

BERARD MARTEL ARCHITECTURE, INC.
170 SOUTH RIVER ROAD: BEDFORD, NH 03110
603-626-7903; www.BerardMartel.com

30 HARVEY ROAD
BEDFORD NH

PROPOSED
FLOOR PLAN

PRELIMINARY
DRAWINGS
NOT FOR
CONSTRUCTION

NO.	REVISION

DATE: 06/5/24

SD1

SCALE: 1/8" = 1'-0"