



For Lease

Office/Gym Space

Andrew M. Ward

Senior Associate
+1 603 206 9655
andy.ward@colliers.com

Tim Braseth

Associate
+1 310 720 9994
tim.braseth@colliers.com



210 Commerce Way, Suite 350
Portsmouth, NH 03801
+1 603 433 7100
colliersnh.com

23 McIntosh Avenue Dover, NH

Property Highlights

- 2,909± SF of office space consisting of 1,391± SF of open area with wrap around windows, plus 2 private offices
- Sunlit space lends itself to a myriad of uses including dance, fitness, or yoga studio, physical therapy, educational, day care, or office; the 2 private offices are currently equipped with dressing rooms, which can be altered or removed
- Common area ADA-accessible bathrooms are shared with EvoFit Women's Boot Camp
- Site is home to Awaken Great Bay Church and future home to McIntosh Commons, featuring 176 housing units
- Located between Exits 7 and 8 off Route 16/Spaulding Turnpike, just 1.6 miles from downtown Dover, and 15 minutes to Portsmouth

Information herein has been obtained from sources deemed reliable, however its accuracy cannot be guaranteed by Colliers International | New Hampshire & Maine. The user is required to conduct their own due diligence and verification. Colliers International | New Hampshire & Maine is independently owned and operated.


For Lease

Specifications

Address:	23 McIntosh Avenue, Units 108, 112 & 116 (Formerly 23 Cataract Avenue)
Location:	Dover, NH 03820
Building Type:	Office
Year Built/Renovated:	1967 to 1995/2020
Total Building SF:	26,100±
Available SF:	2,902±
Acreage:	12.13±
Utilities:	Municipal water & sewer Natural gas
Zoning:	G, HR
Parking:	86 spaces
2024 NNN Expenses:	\$4.75 PSF • CAM: \$1.95 • Taxes: \$2.80
Accessibility:	Located a few minutes off Route 16
Lease Rate:	\$12.00 NNN



Aerial

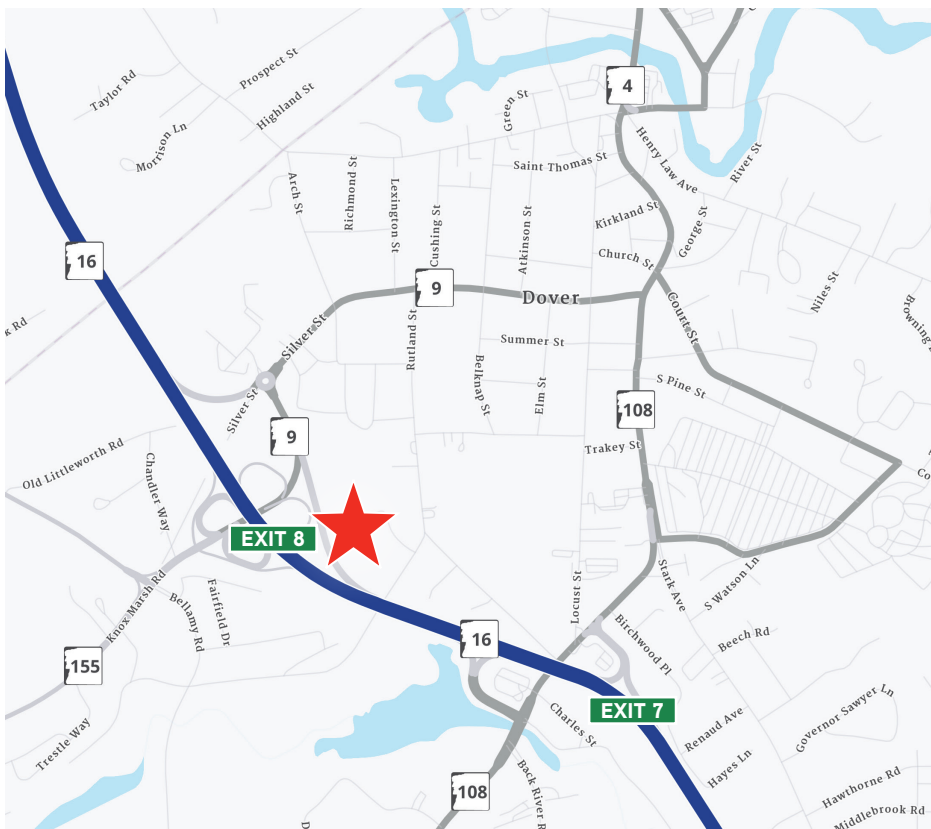

Contact us:

Andrew M. Ward

Senior Associate
+1 603 206 9655
andy.ward@colliers.com

Tim Braseth

Associate
+1 310 720 9994
tim.braseth@colliers.com




210 Commerce Way, Suite 350
Portsmouth, NH 03801
+1 603 433 7100
colliersnh.com

23 McIntosh Avenue, Dover, NH

Floor Plan

Colliers

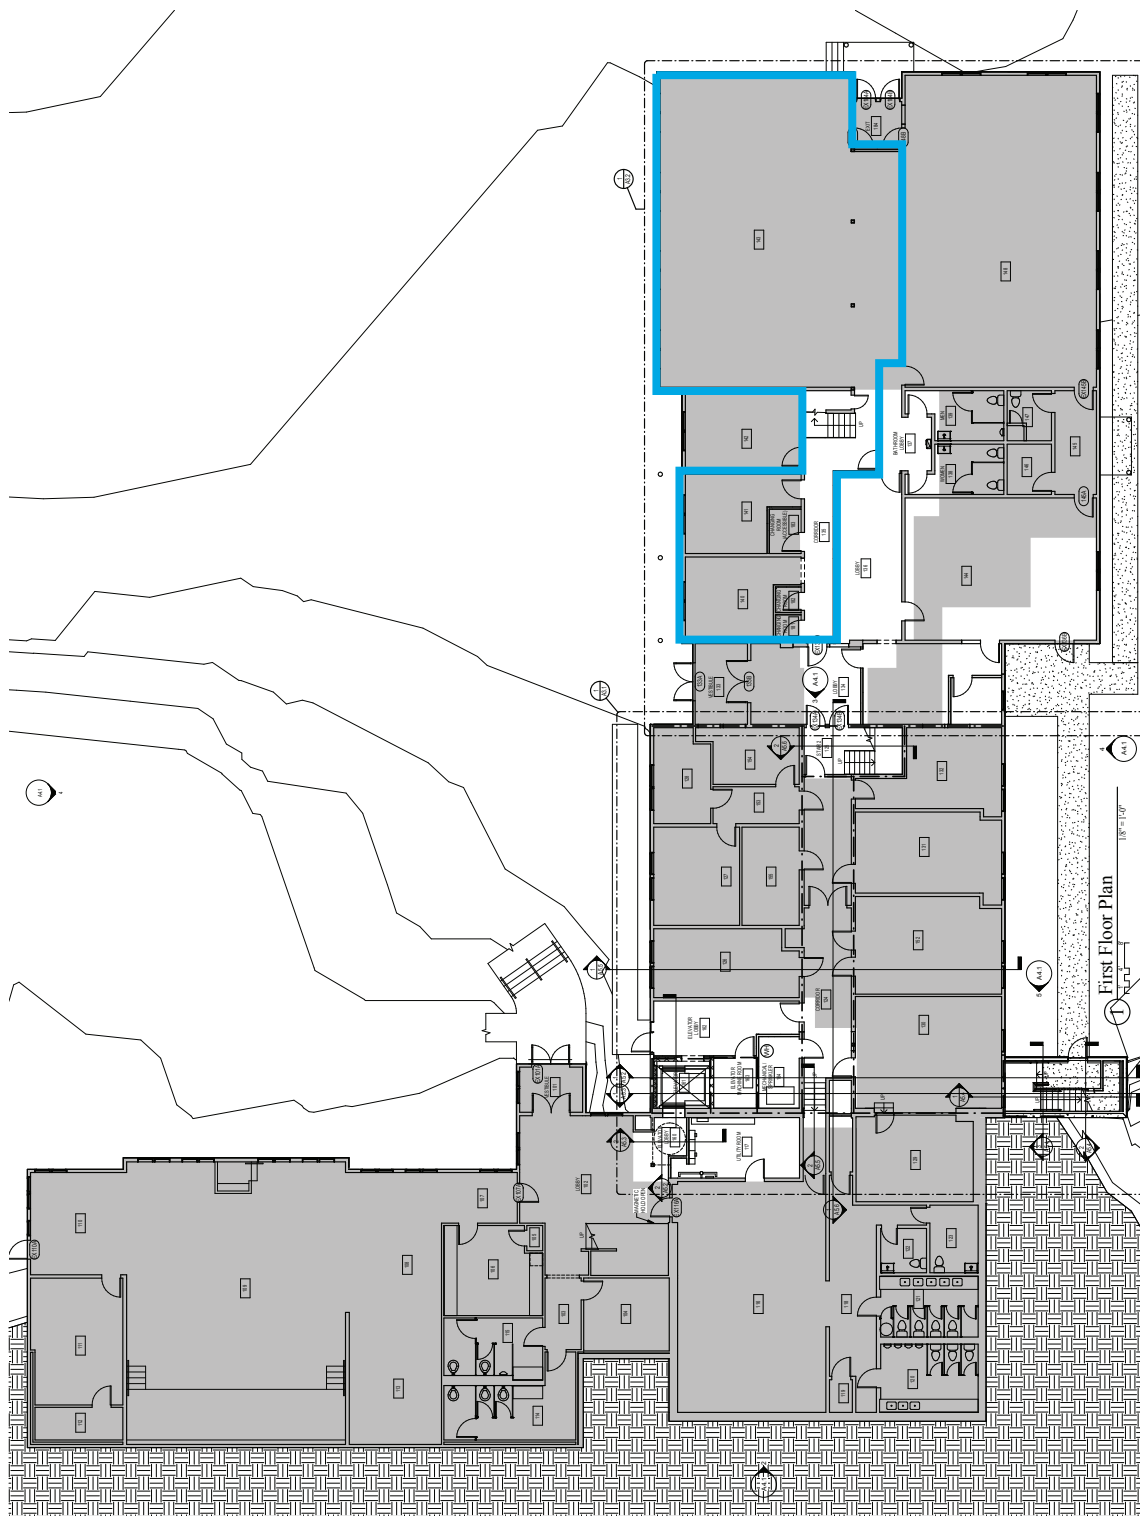

McIntosh Commons Renovation/Expansion Dover, New Hampshire



Revisions:
▲ Issued for Permit, 11 October 2019
▲ Owner Revision, 12 November 2019
▲ Issued for Construction, 3 January 2020

Date:	11 October 2019
Scale:	1/8" = 1'-0"
Drawn By:	JG
Checked By:	JG
Sheet:	8 of 34
Project No.:	18-744.2
Sheet Title:	First Floor Plan

Sheet Number

A2.1

 Available Space