



For Lease

Professional Office Space

Abigail K. Bachman

Vice President
+1 603 206 9644
abby.bachman@colliers.com



210 Commerce Way, Suite 350
Portsmouth, NH 03801
+1 603 433 7100
colliersnh.com


40 Winter Street Rochester, NH

Property Highlights

- Office spaces are available for lease on the 1st and 3rd floor of the Professional Arts Centre
- Perfect building for businesses looking to establish themselves in a well-located area
- Property features prominent roadside signage along Route 125/ Columbus Avenue, ample on-site parking, ADA accessibility, and walkability to all of downtown Rochester's amenities
- Join tenants such as Alliance for Dental Care, Axis Engineering Group, JSA Cleaning Services, Labcorp, and Seacoast Accountability
- Nearby to the Spaulding Turnpike/Route 16, Route 202, and Route 11
- Located a short distance from New Hampshire's Seacoast, Lakes Region, and the White Mountains

Information herein has been obtained from sources deemed reliable, however its accuracy cannot be guaranteed by Colliers International | New Hampshire & Maine. The user is required to conduct their own due diligence and verification. Colliers International | New Hampshire & Maine is independently owned and operated.

For Lease

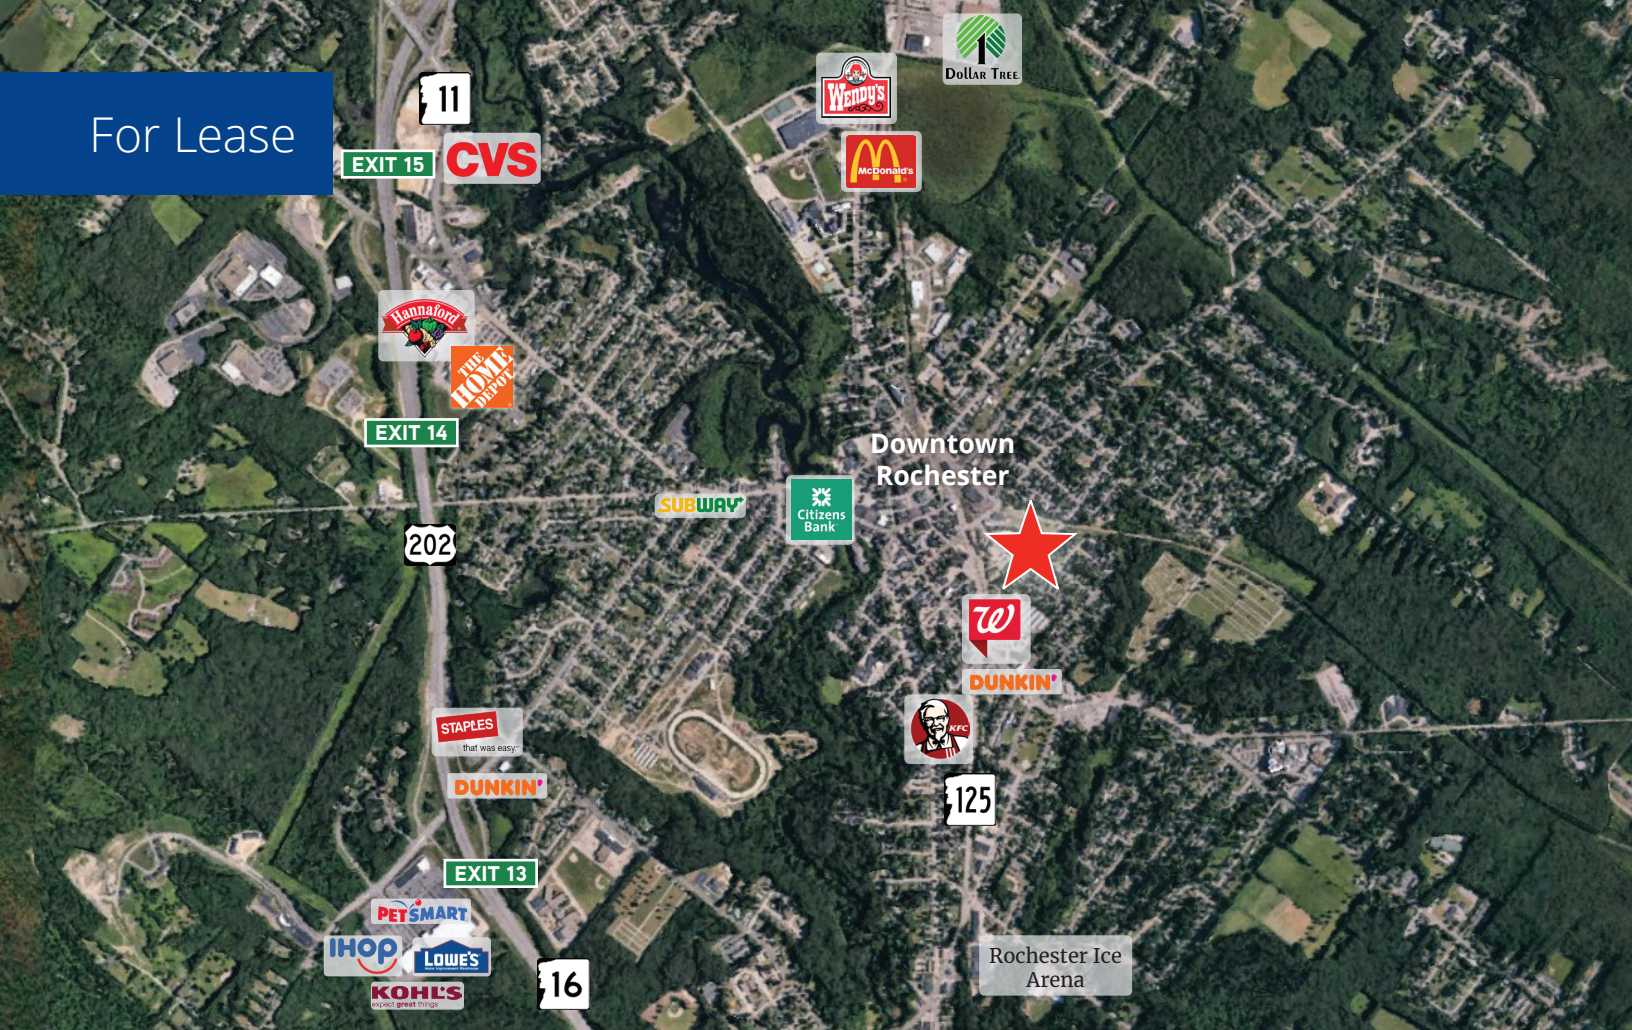

Specifications

Address:	40 Winter Street
Location:	Rochester, NH 03867
Building Type:	Office
Year Built:	1974
Total Building SF:	30,000±
Available SF:	Variable - see chart
Floors:	3
Parking:	Ample on-site
Utilities:	Municipal water & sewer Electric heat & AC
Zoning:	DT (downtown)
Elevator:	Yes
Accessibility:	Just a short walk from the heart of downtown Rochester and easy access to major highway arteries
Lease Rate:	Variable - see chart



210 Commerce Way, Suite 350, Portsmouth, NH 03801
+1 603 433 7100 | colliersnh.com

Available Suites*

Unit No.	Location	Description	SF (±)	Lease Rate
100A	1st floor	The Red Brick Realty, LLC	228	Leased!
100B	1st floor	The Red Brick Realty, LLC	562	Leased!
100C	1st floor	Available	446	\$7.00 NNN
101	1st floor	Available	4,037	\$7.00 NNN
102	1st floor	Available	1,730	\$7.00 NNN
104A	1st floor	The Red Brick Realty, LLC	510	Leased!
104B	1st floor	Available	228	\$7.00 NNN
204	2nd floor	Community Action Partnership Hillsborough and Rockingham Counties	1,100	Leased!
301	3rd floor	JSA Cleaning Services, Inc.	843	Leased!
302	3rd floor	JSA Cleaning Services, Inc.	174	Leased!
303	3rd floor	Unicorn Holdings, LLC	194	Leased!
304	3rd floor	Find Compassion Within	256	Leased!
305	3rd floor	Crown Point Services, LLC	260	Leased!
306	3rd floor	Community Action Partnership Hillsborough and Rockingham Counties	242	Leased!
307	3rd floor	Ellen Willis, LCMHC, PLLC	238	Leased!
308	3rd floor	Seacoast Accountability	490	Leased!
309	3rd floor	Aegeus Inspection Solutions, Inc.	225	Leased!
312	3rd floor	Wendy Allen, LICSW	186	Leased!
316	3rd floor	Thomas J. Cormican, LICSW	240	Leased!
317	3rd floor	Compass Counseling Services, LLC	152	Leased!
318	3rd floor	Invigorating Health Solutions, PLLC	160	Leased!
322-324 & 330	3rd floor	Available	534	\$900/month
325 & 326	3rd floor	APW-ABA	2,055	Leased!
319-320 & 327-329	3rd floor	Axis Engineering Group	2,090	Leased!

*Availabilities as of June 2026.

1st Floor Plan



AG
Architects, PC

AG Architects, PC
634 Central Avenue, Dover, NH 03820
E-Mail aga@agarchitects.com
www.agarchitects.com
Phone: 603-743-3700
Fax: 603-743-3777

40 Winter Street
Rochester, New Hampshire



© AG Architects, PC

Consultant:

Revisions:

Date: 16 March 2026

Scale: As indicated


Drawn By:	JG	Checked By:	AG
-----------	----	-------------	----

Sheet:	1 of 1	Project No.:	26-855.0
--------	--------	--------------	----------


Sheet Title:
Existing First and Second Floor
Plans

Sheet Number:

A1.1

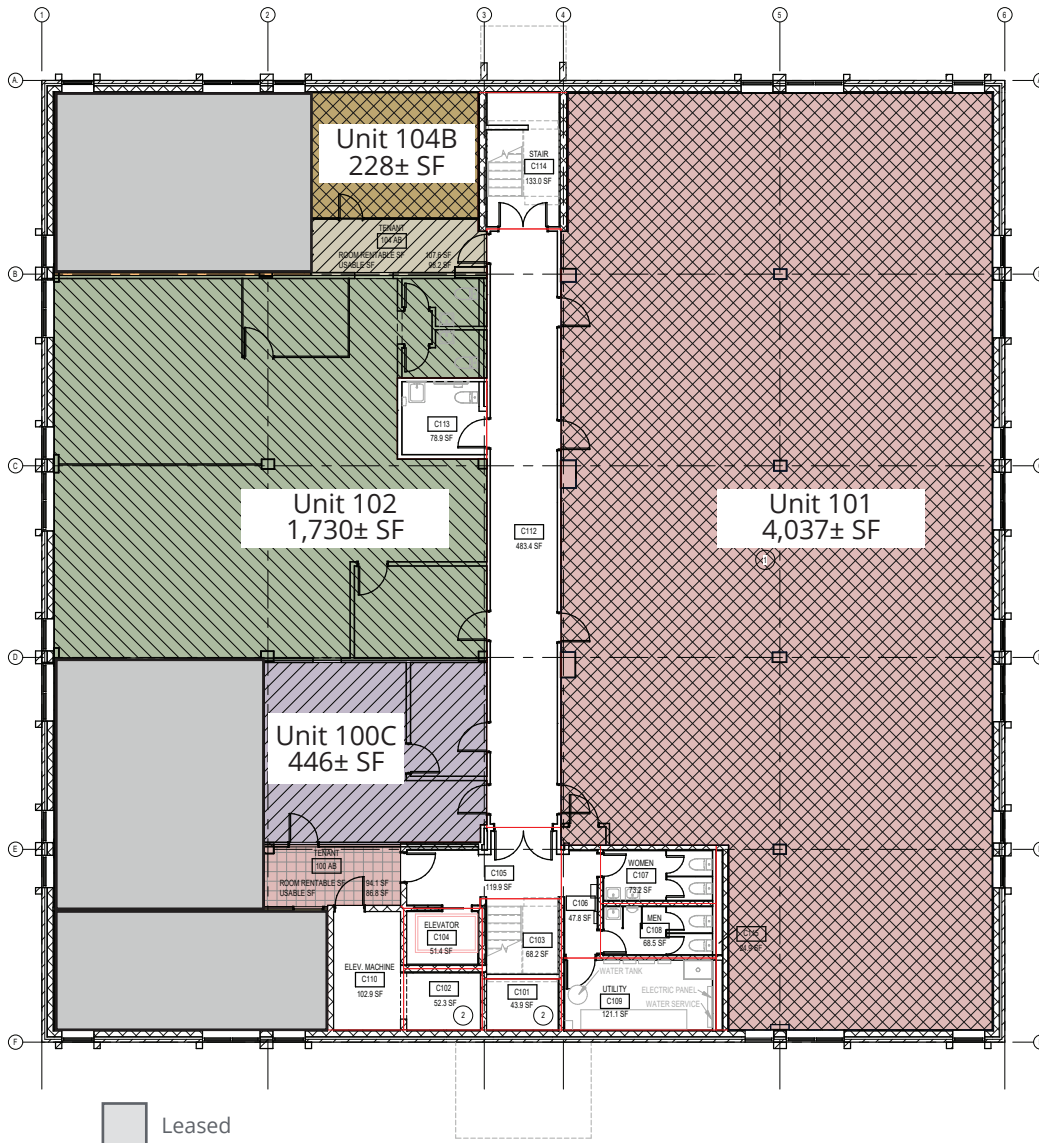

3rd Floor Plan

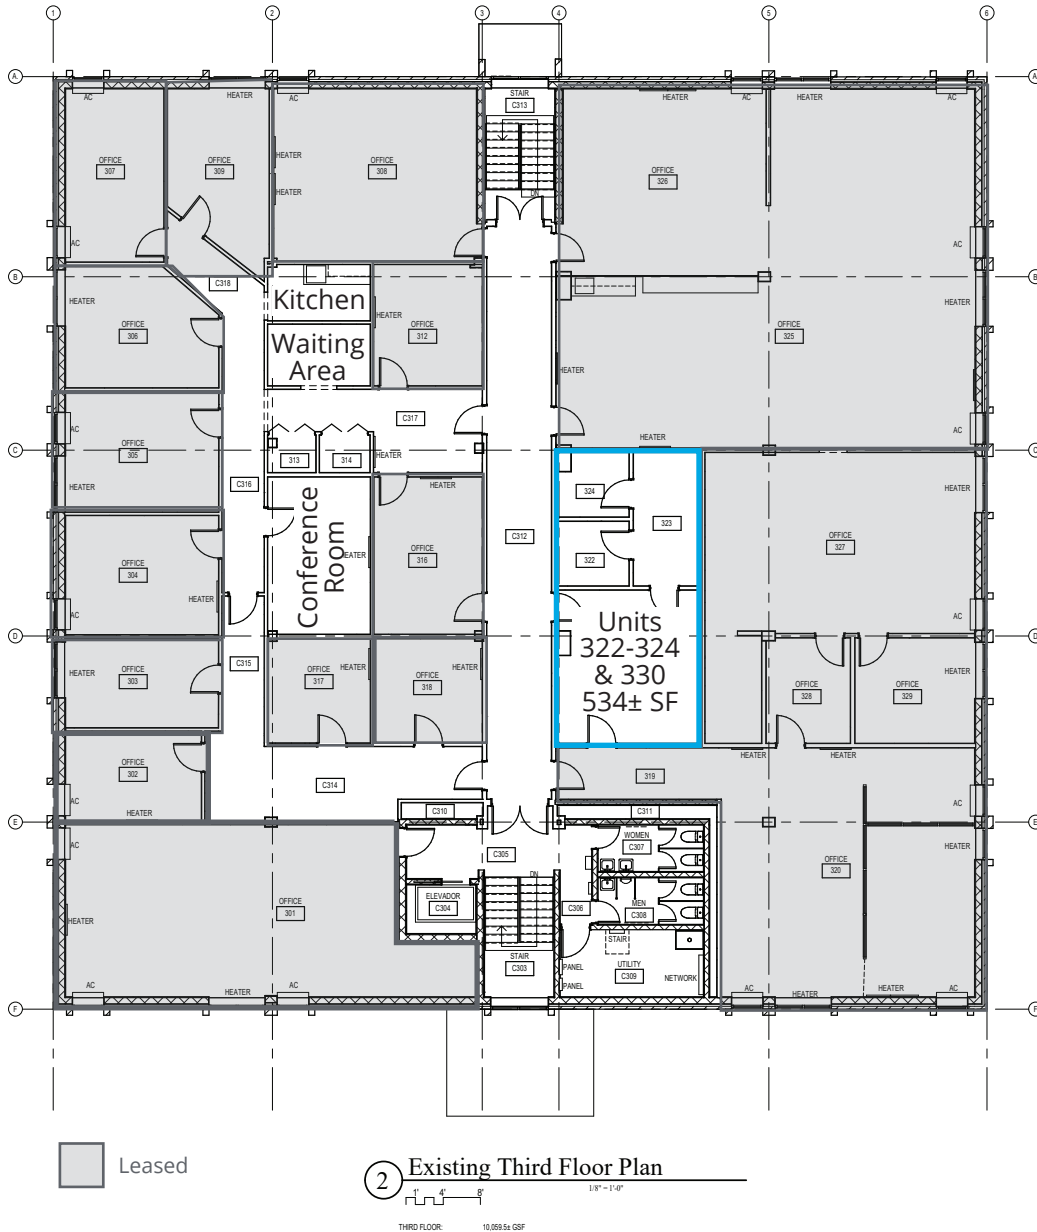

Sheet Specific Notes

- ① TENANT AREA WALLS HAVE NOT BEEN LOCATED

Progress Print
Not For Construction



AG Architects, PC
634 Central Avenue, Dover, NH 03820
E-Mail: ag@agarchitects.com
www.agarchitects.com
Phone: 603-743-3779
Fax: 603-743-3777

40 Winter Street
Rochester, New Hampshire



AG Architects, PC
Consultant:

Revisions:

Date: 02 July 2024

Scale: 1/8" = 1'-0"

Drawn By: DC Checked By: AG

Sheet: 2 of 2 Project No.: 24-835.0

Sheet Title: Existing Third Floor Plan

Sheet Number:

A2.2