


total 2,459 SF (yellow)

929 SF Blue

1530 SF Pink

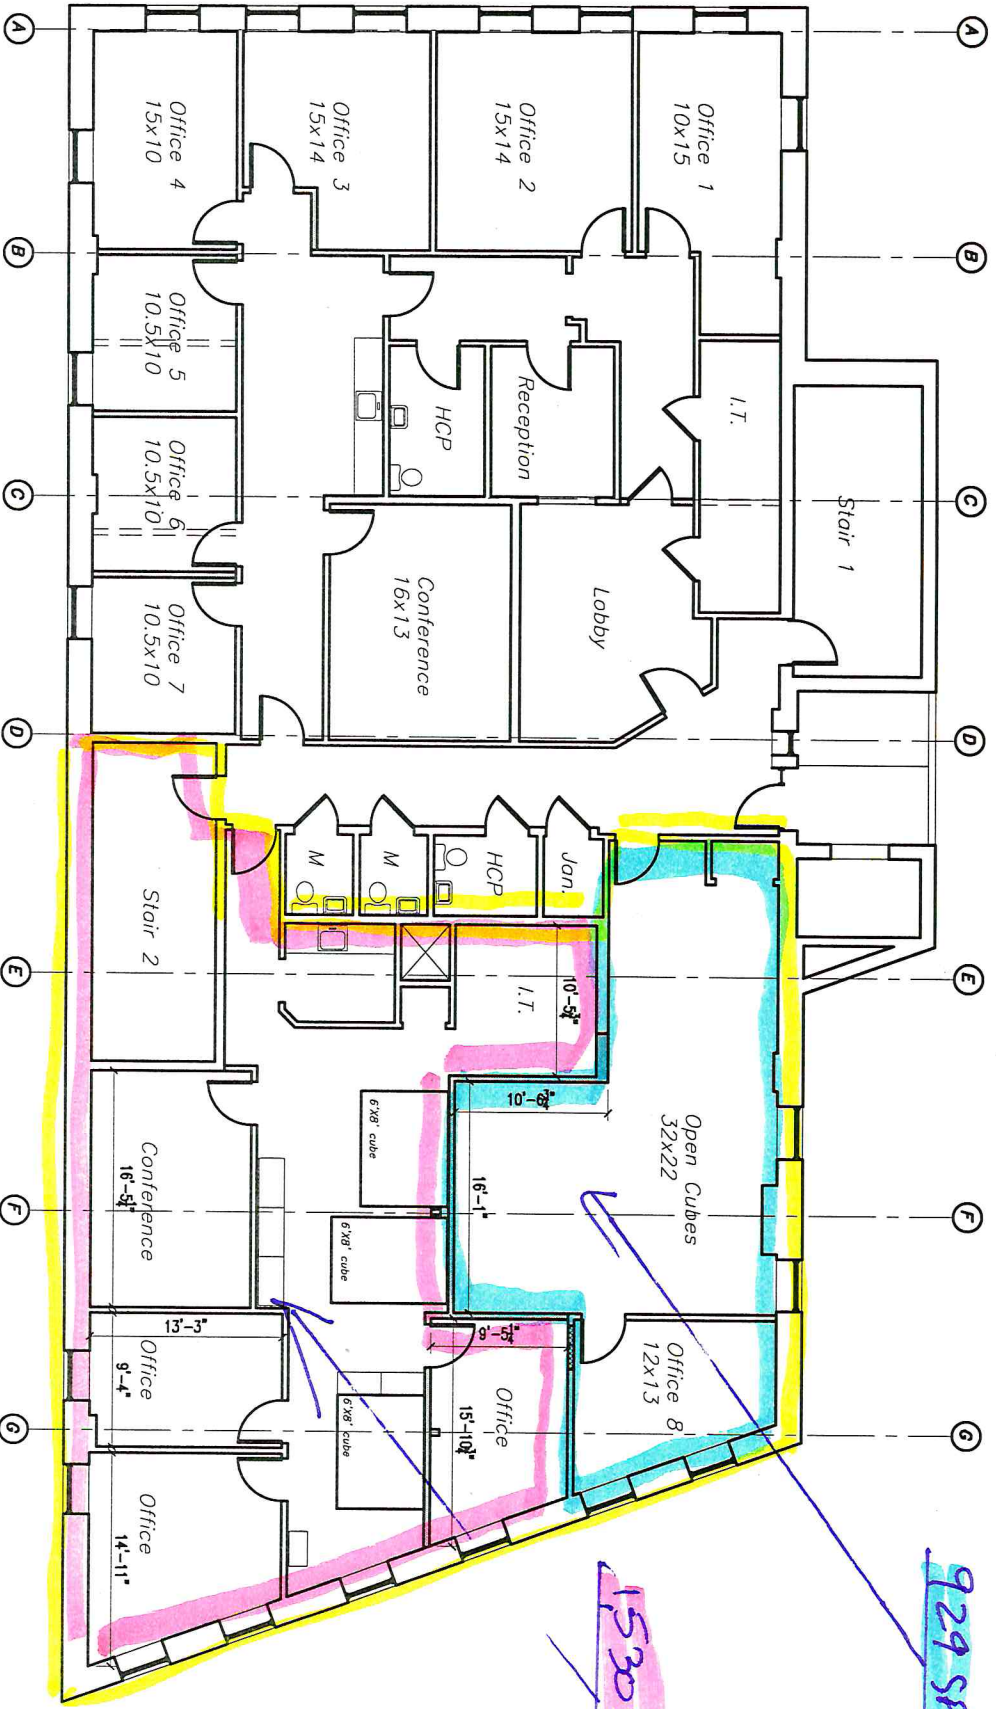

217 Main Street
Lewiston, Maine

Third Floor Plan

SKA-1

©2015 Graham Architects. All rights reserved.

Date: 06.30.15
Scale: NTS