




**INSCRIPTION**  
 inscriptions@state.nh.gov  
 www.nh.gov/registration  
 (603) 651-6100

DATE: 12.14.2018  
 DRAWN BY: [Signature]  
 PROJECT NAME: UNIT FLOOR PLAN

**25 LOWELL ST.**  
 NORTH STREET PROPERTIES, LLC.  
 25-27 LOWELL ST. MANCHESTER, NH

A107

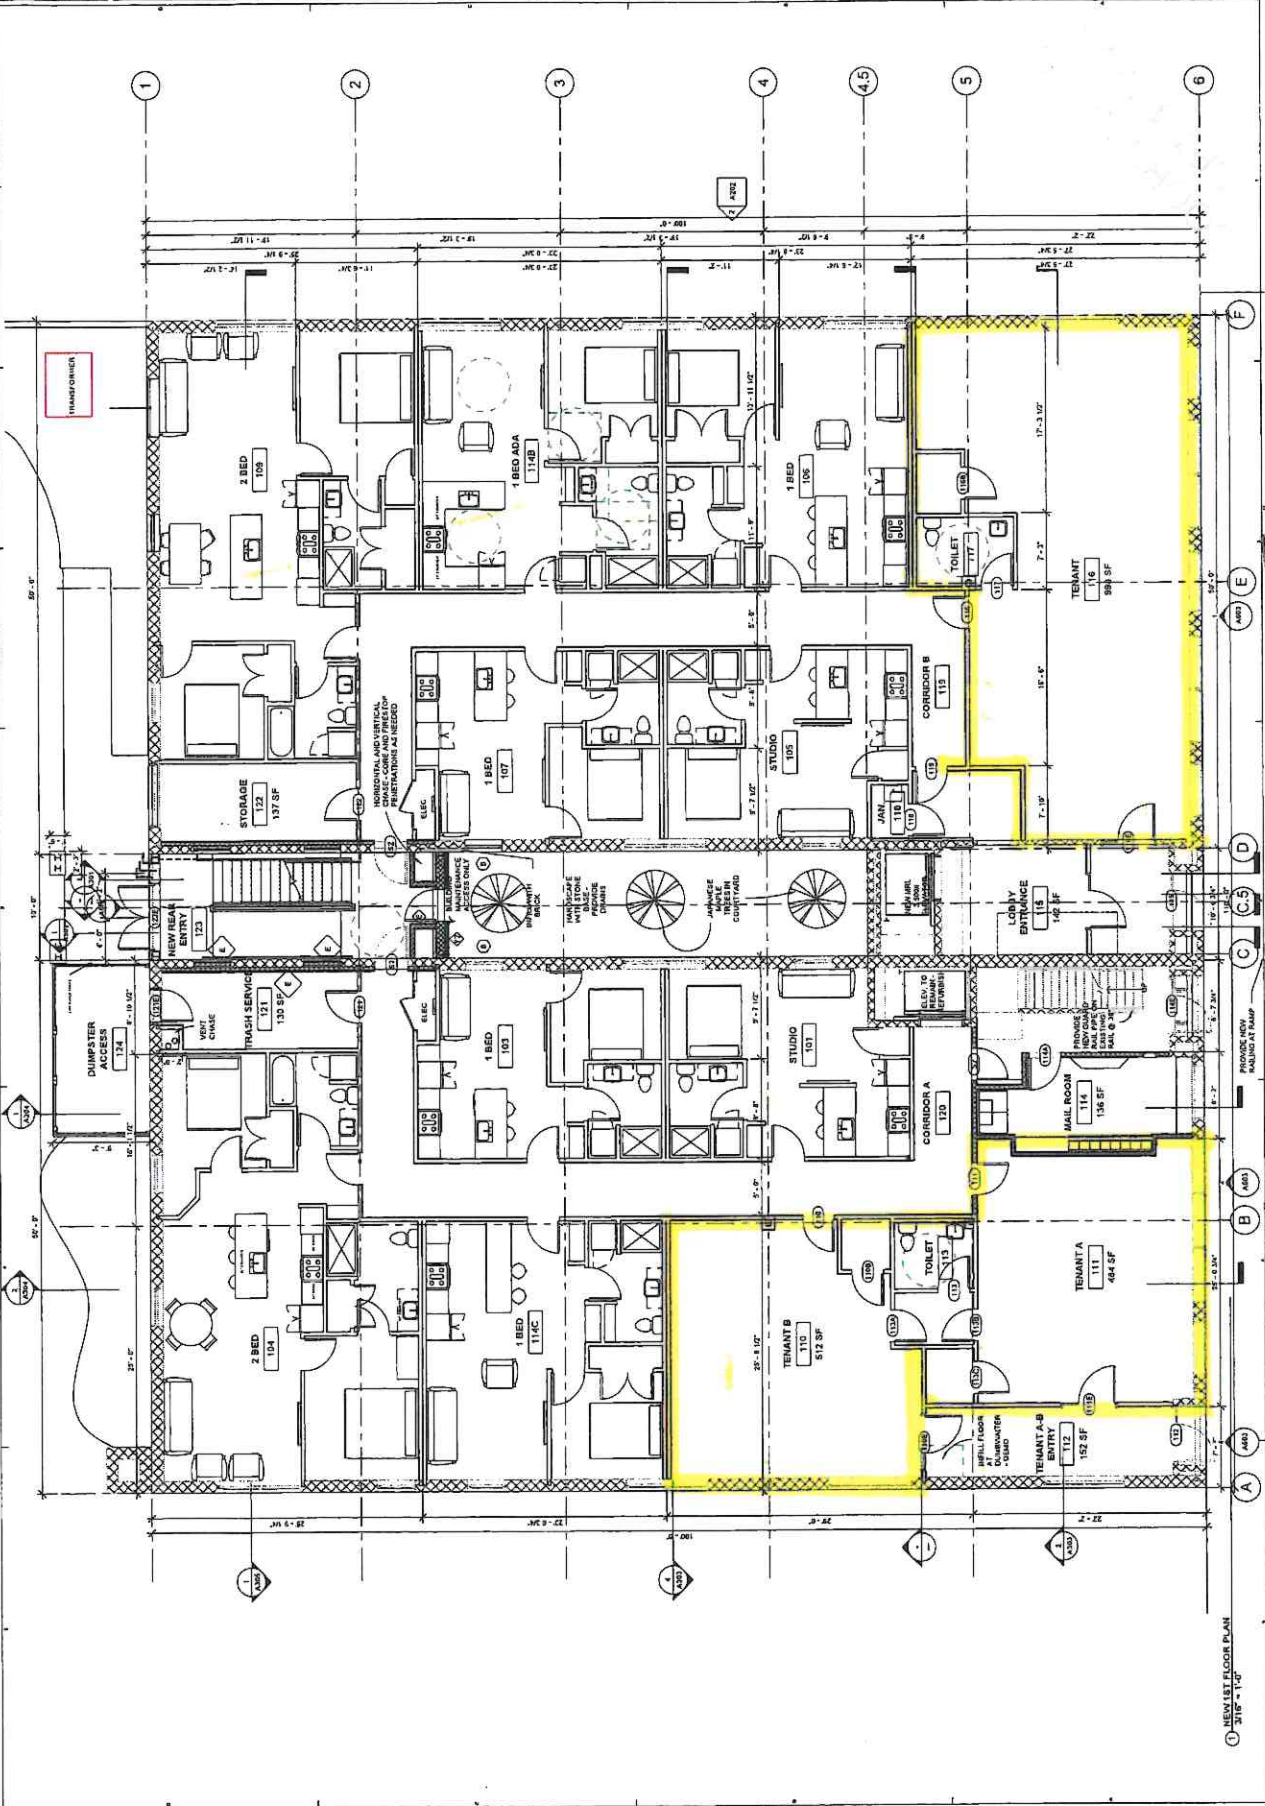

NEW 1ST FLOOR PLAN  
 3/16" = 1'-0"

UNIT A

UNIT B

PROVIDE NEW RADIANT AT RAMP