


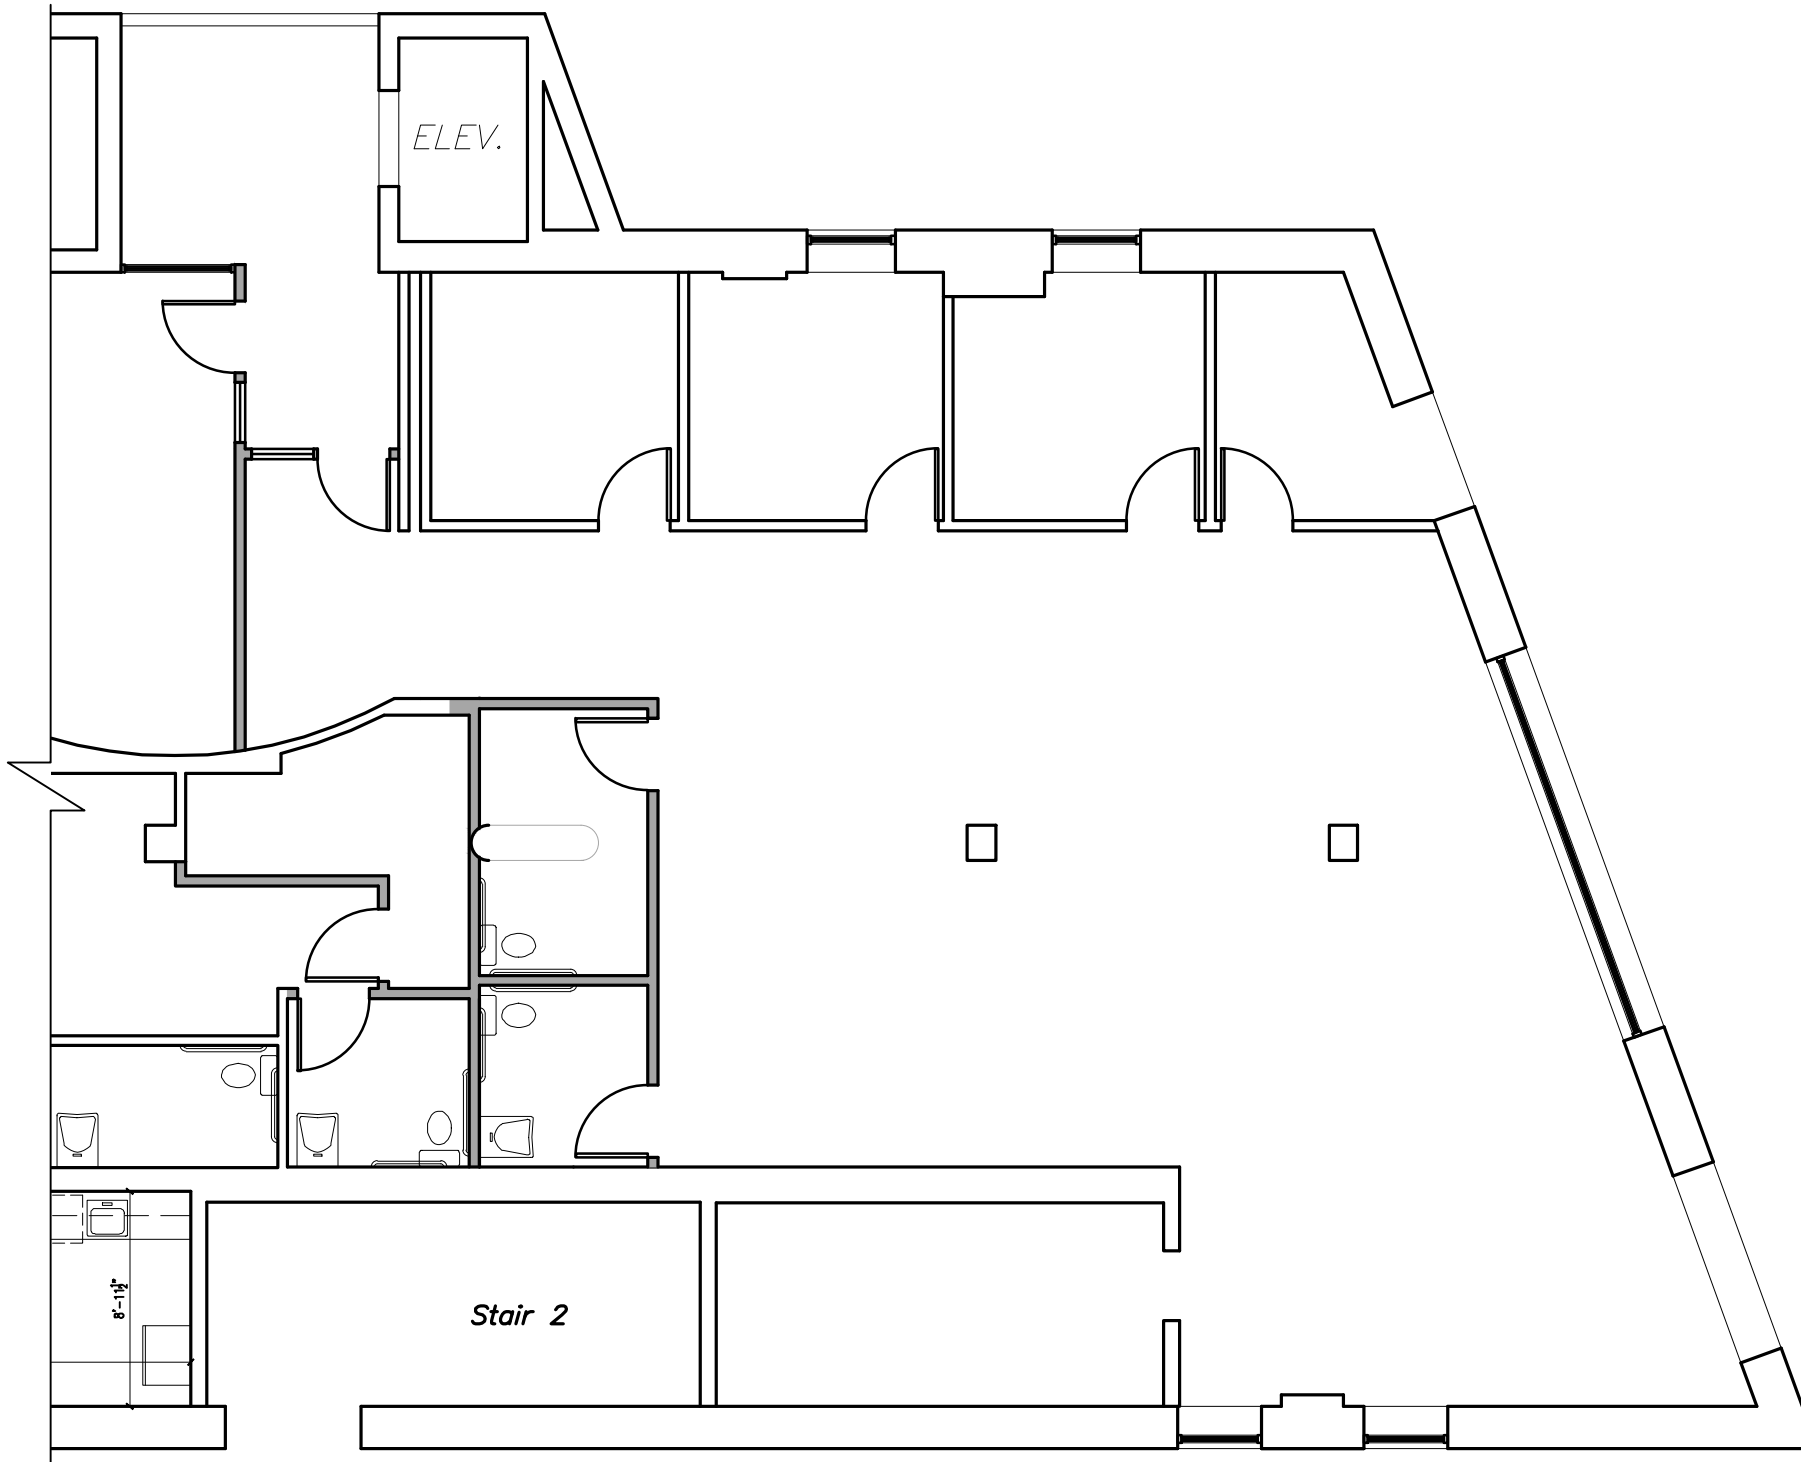

217 Main Street Existing 1st Floor Plan

Scale: 1/8"=1'-0"
August 22, 2018