



Brady Sullivan Properties  
670 N. Commercial Street  
Manchester, nh 03101  
603.622.6223



Owner

Project

2,829 SF

Seals

Issues	
Date	Description

Revisions		
No.	Date	Description

Drawing Title  
**EXISTING PLAN**

Issue Date: 08-11-2023


Project No: Scale: 3/8" = 1'-0"

Project Manager: Production Leader:

Project Architect: Peer Reviewer:

Drawing Number

**A101**

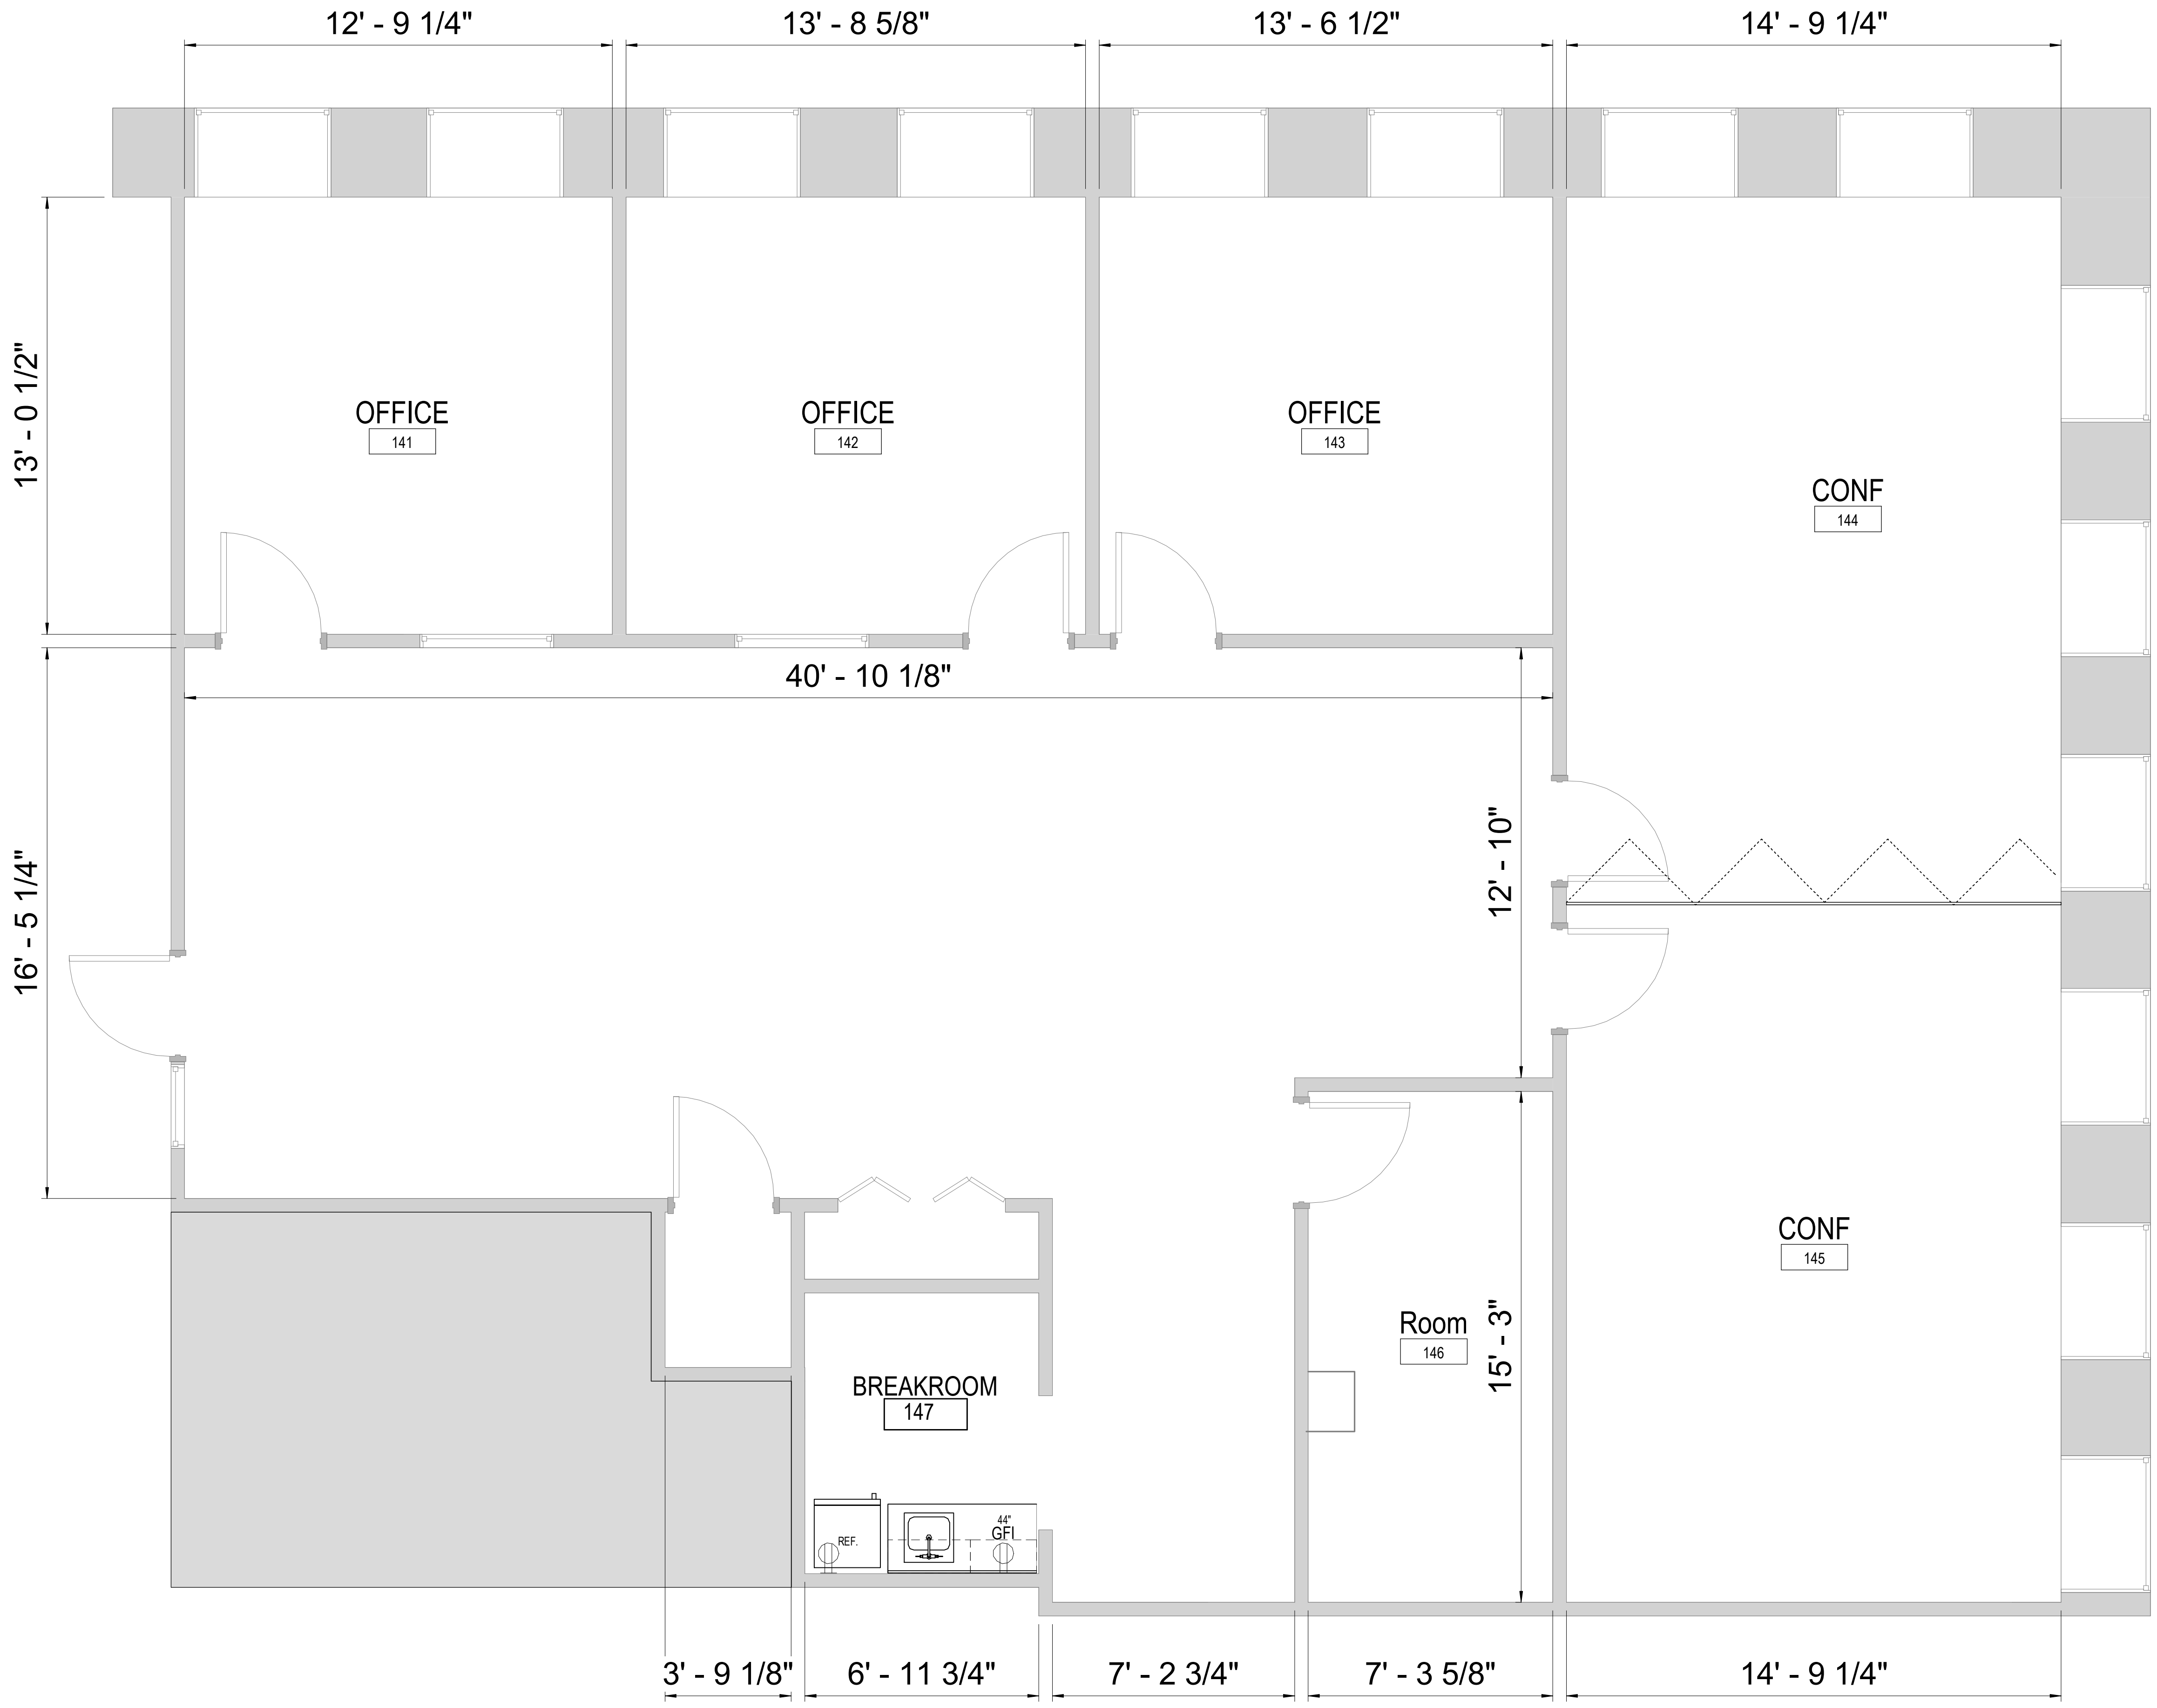

1 SUITE 201 B - EXISTING FLOOR PLAN  
3/8" = 1'-0"

8/11/2023 11:29:15 AM