





Two International
 Construction Management, LLC
 200 International Dr., Ste. 180
 Portsmouth, NH 03801
 603-431-6400

CONSTRUCTION LEGEND

- EXISTING WALL
- NEW PARTITION WALL
- SOFFIT OR CABINET OVERHEAD
- ROOM NUMBER
- DOOR TAG
- WINDOW TAG
- ELEVATION TAG

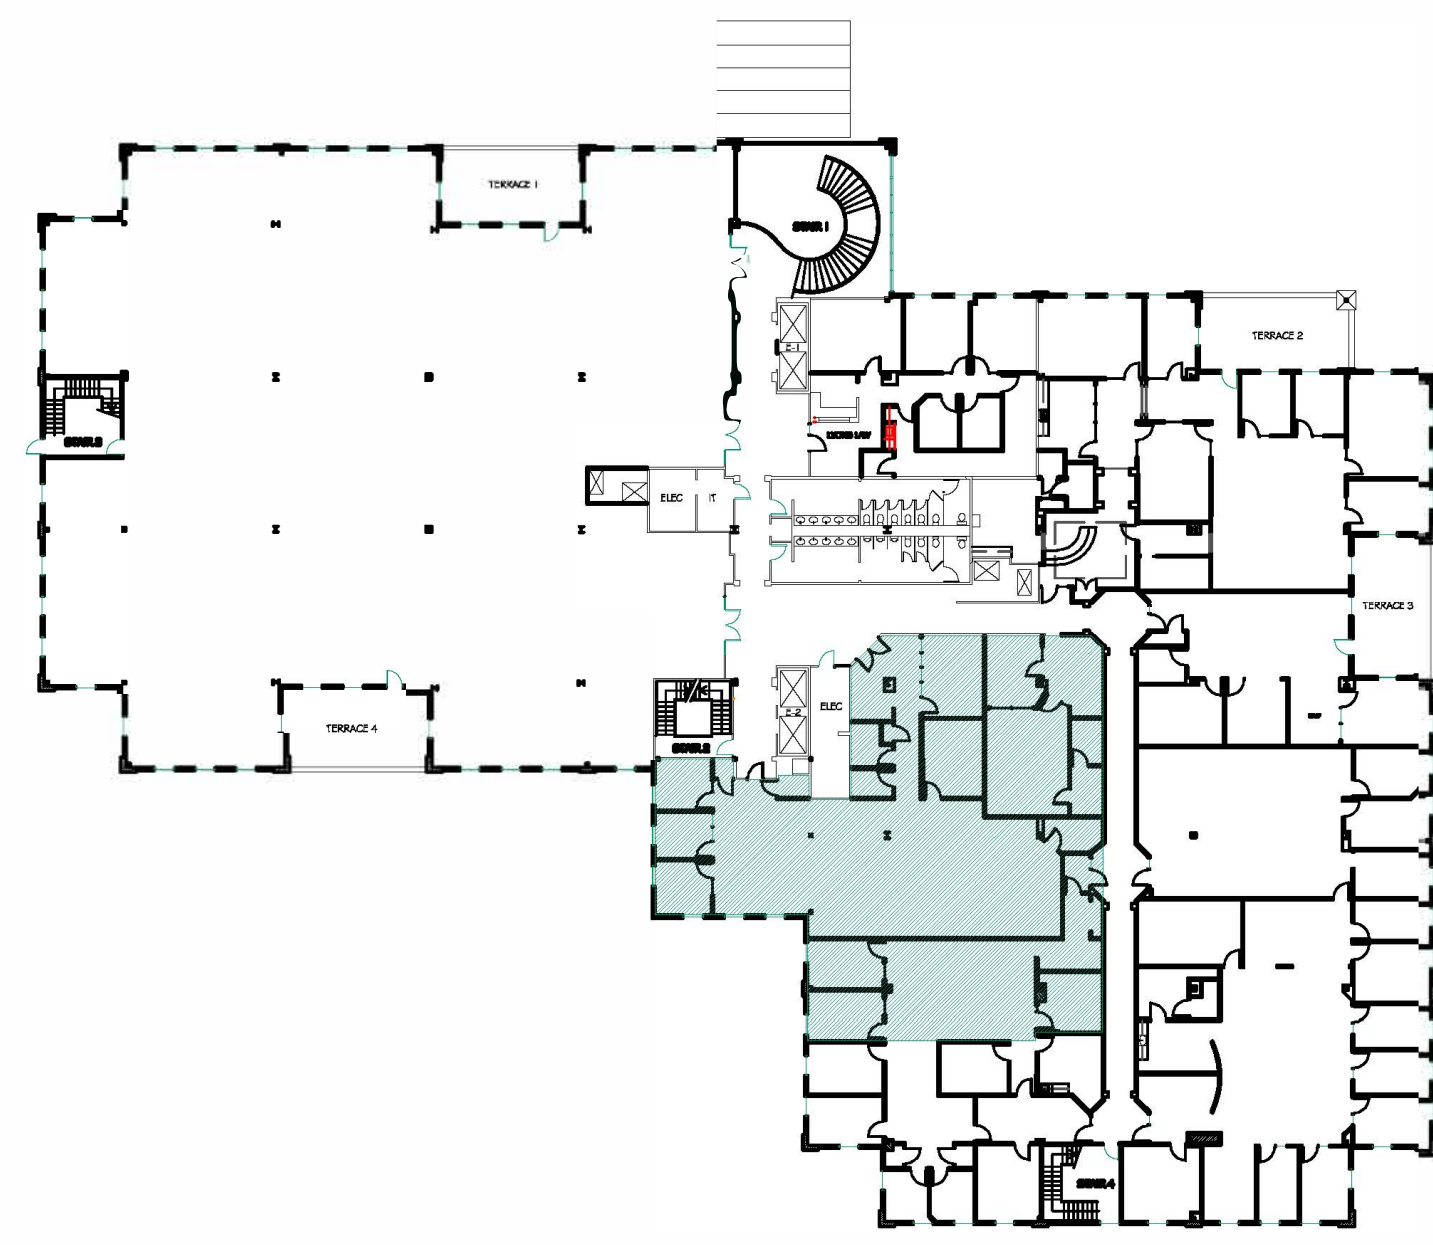

KEY PLAN

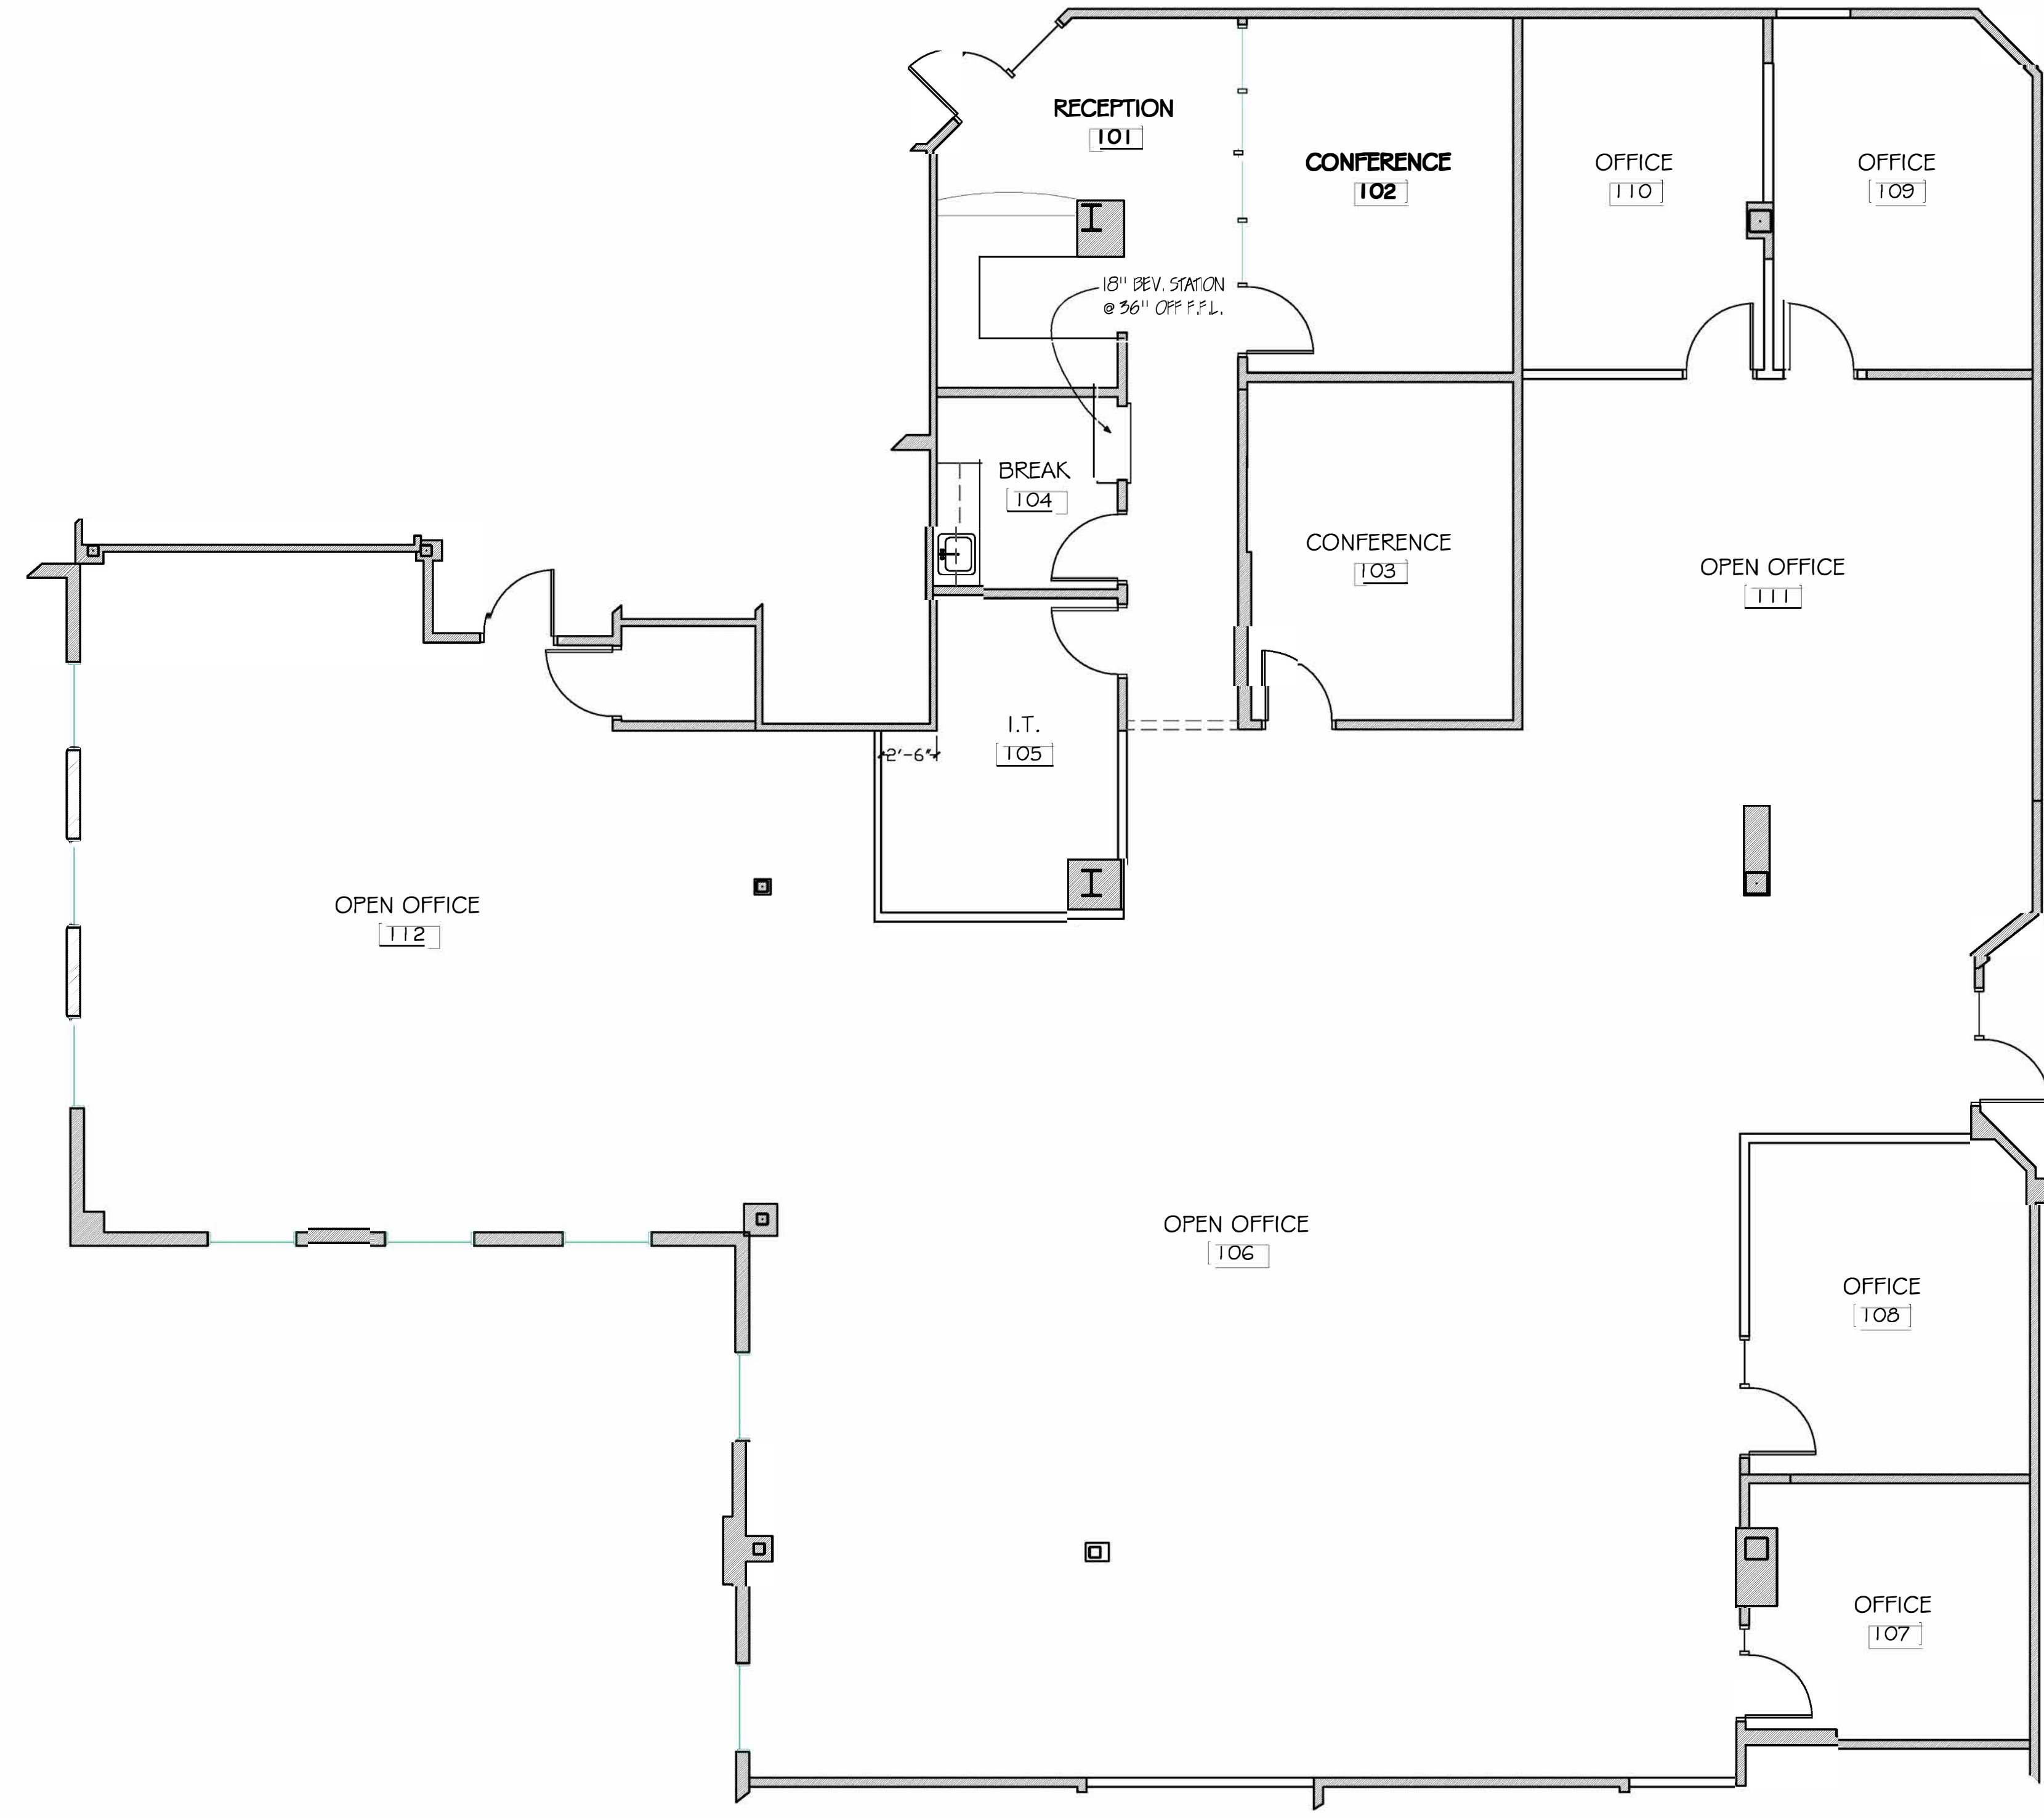

FLOOR PLAN
 3/16" = 1'

NO.	DATE	REVISION
1	6/19/13	PERMIT SET

CONSTRUCTION DRAWINGS FOR:
 A

CONSTRUCTION PLANS
 DATE: 6/18/13
 SCALE: AS SHOWN
 DRAWN BY: JWA

139-C1-3