


DATE	05-24-2024
CONSTRUCTION DOCUMENT SET	
SHEET NAME	GROUND LEVEL PLAN

PROJECT	25-27 LOWELL ST. MANCHESTER, NH
---------	---------------------------------

NORTH STREET PROPERTIES, LLC.
25 LOWELL ST.
 25-27 LOWELL ST. MANCHESTER, NH

DATE: 05-24-2024
 CONSTRUCTION DOCUMENT SET
 SHEET NAME: GROUND LEVEL PLAN

A101

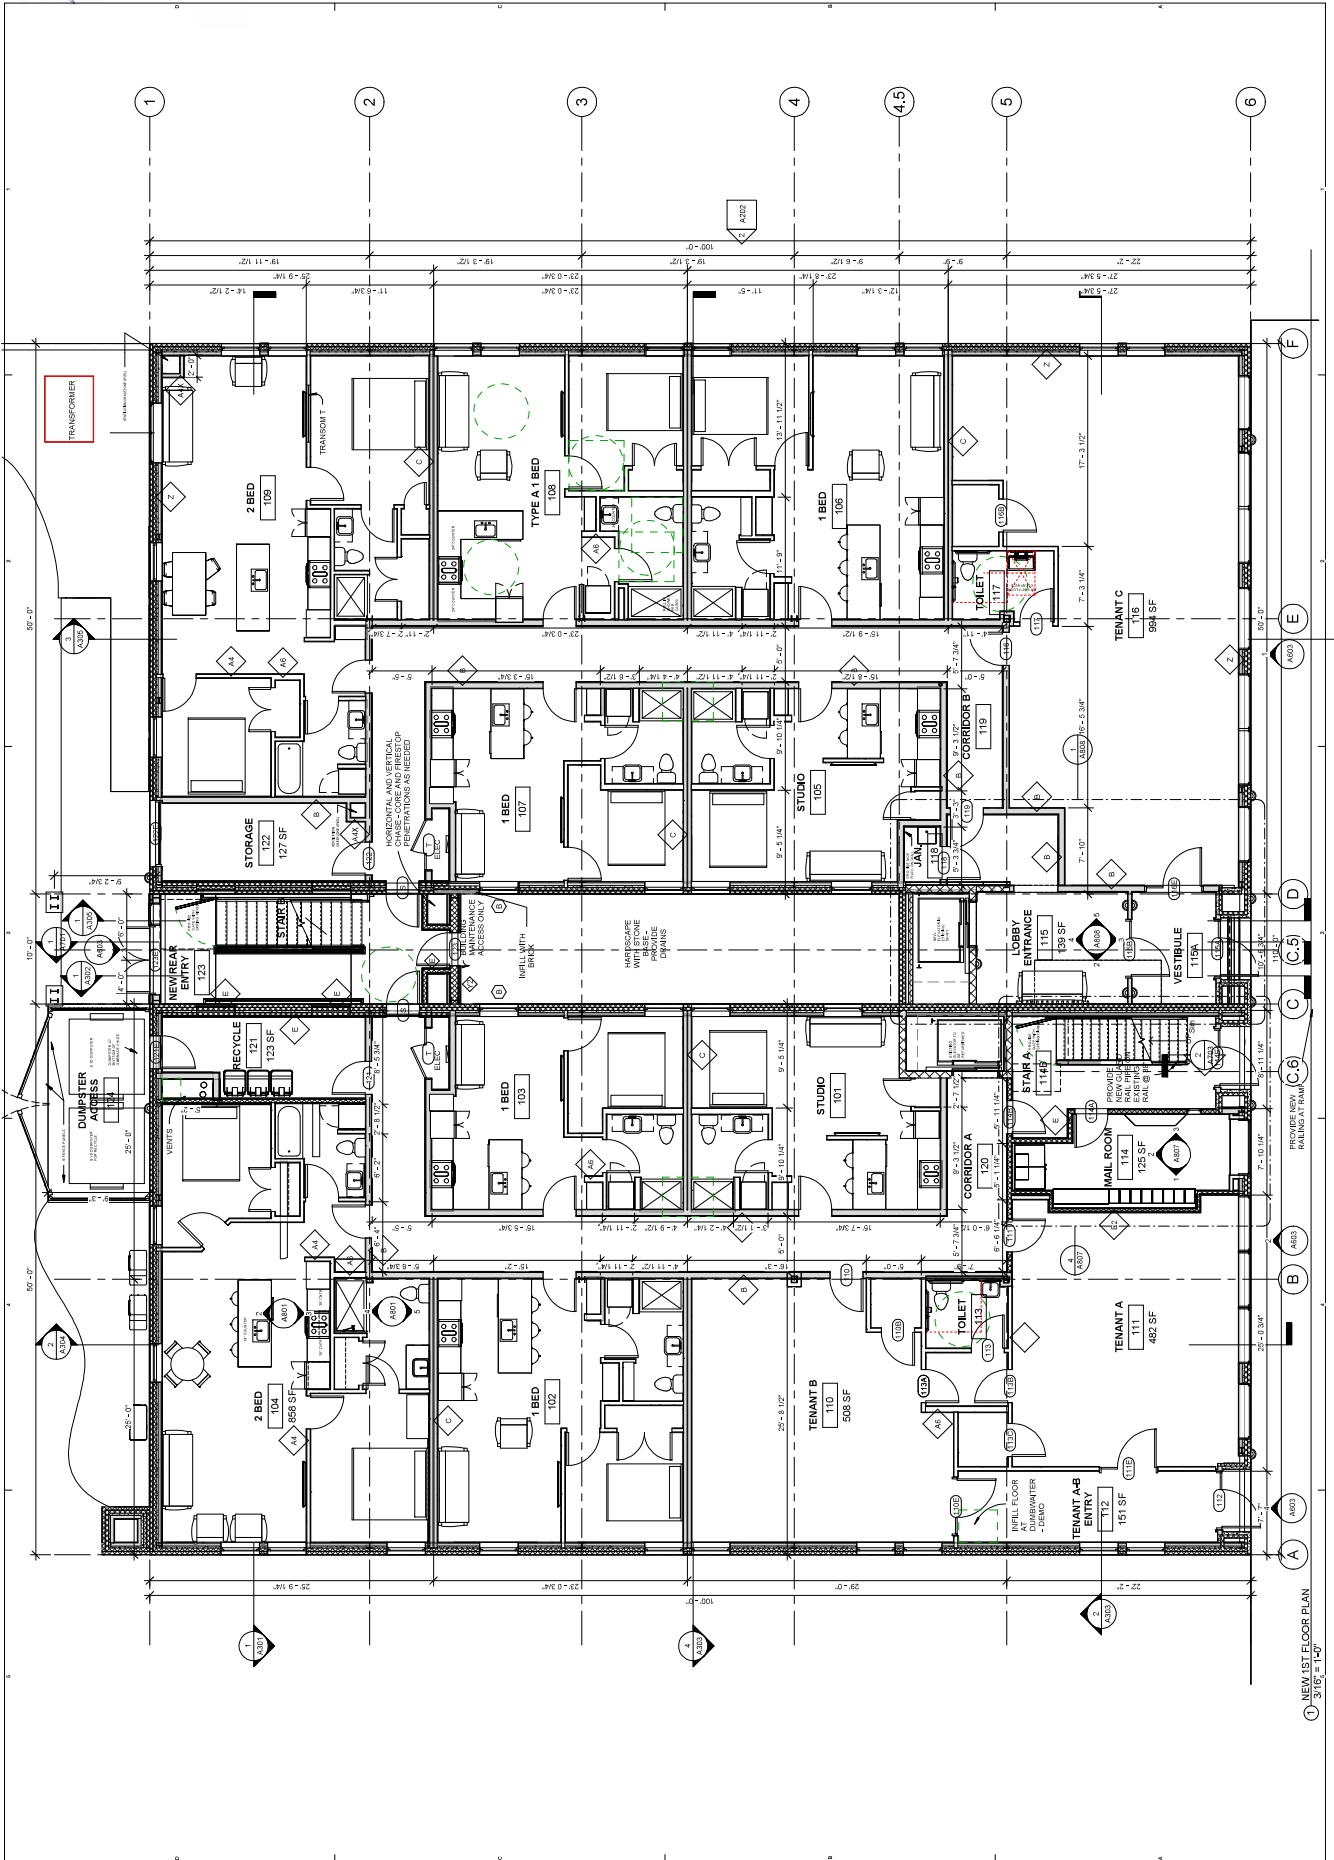

① NEW 1ST FLOOR PLAN
 3/16" = 1'-0"