




Two  
International  
GROUP, LLC.

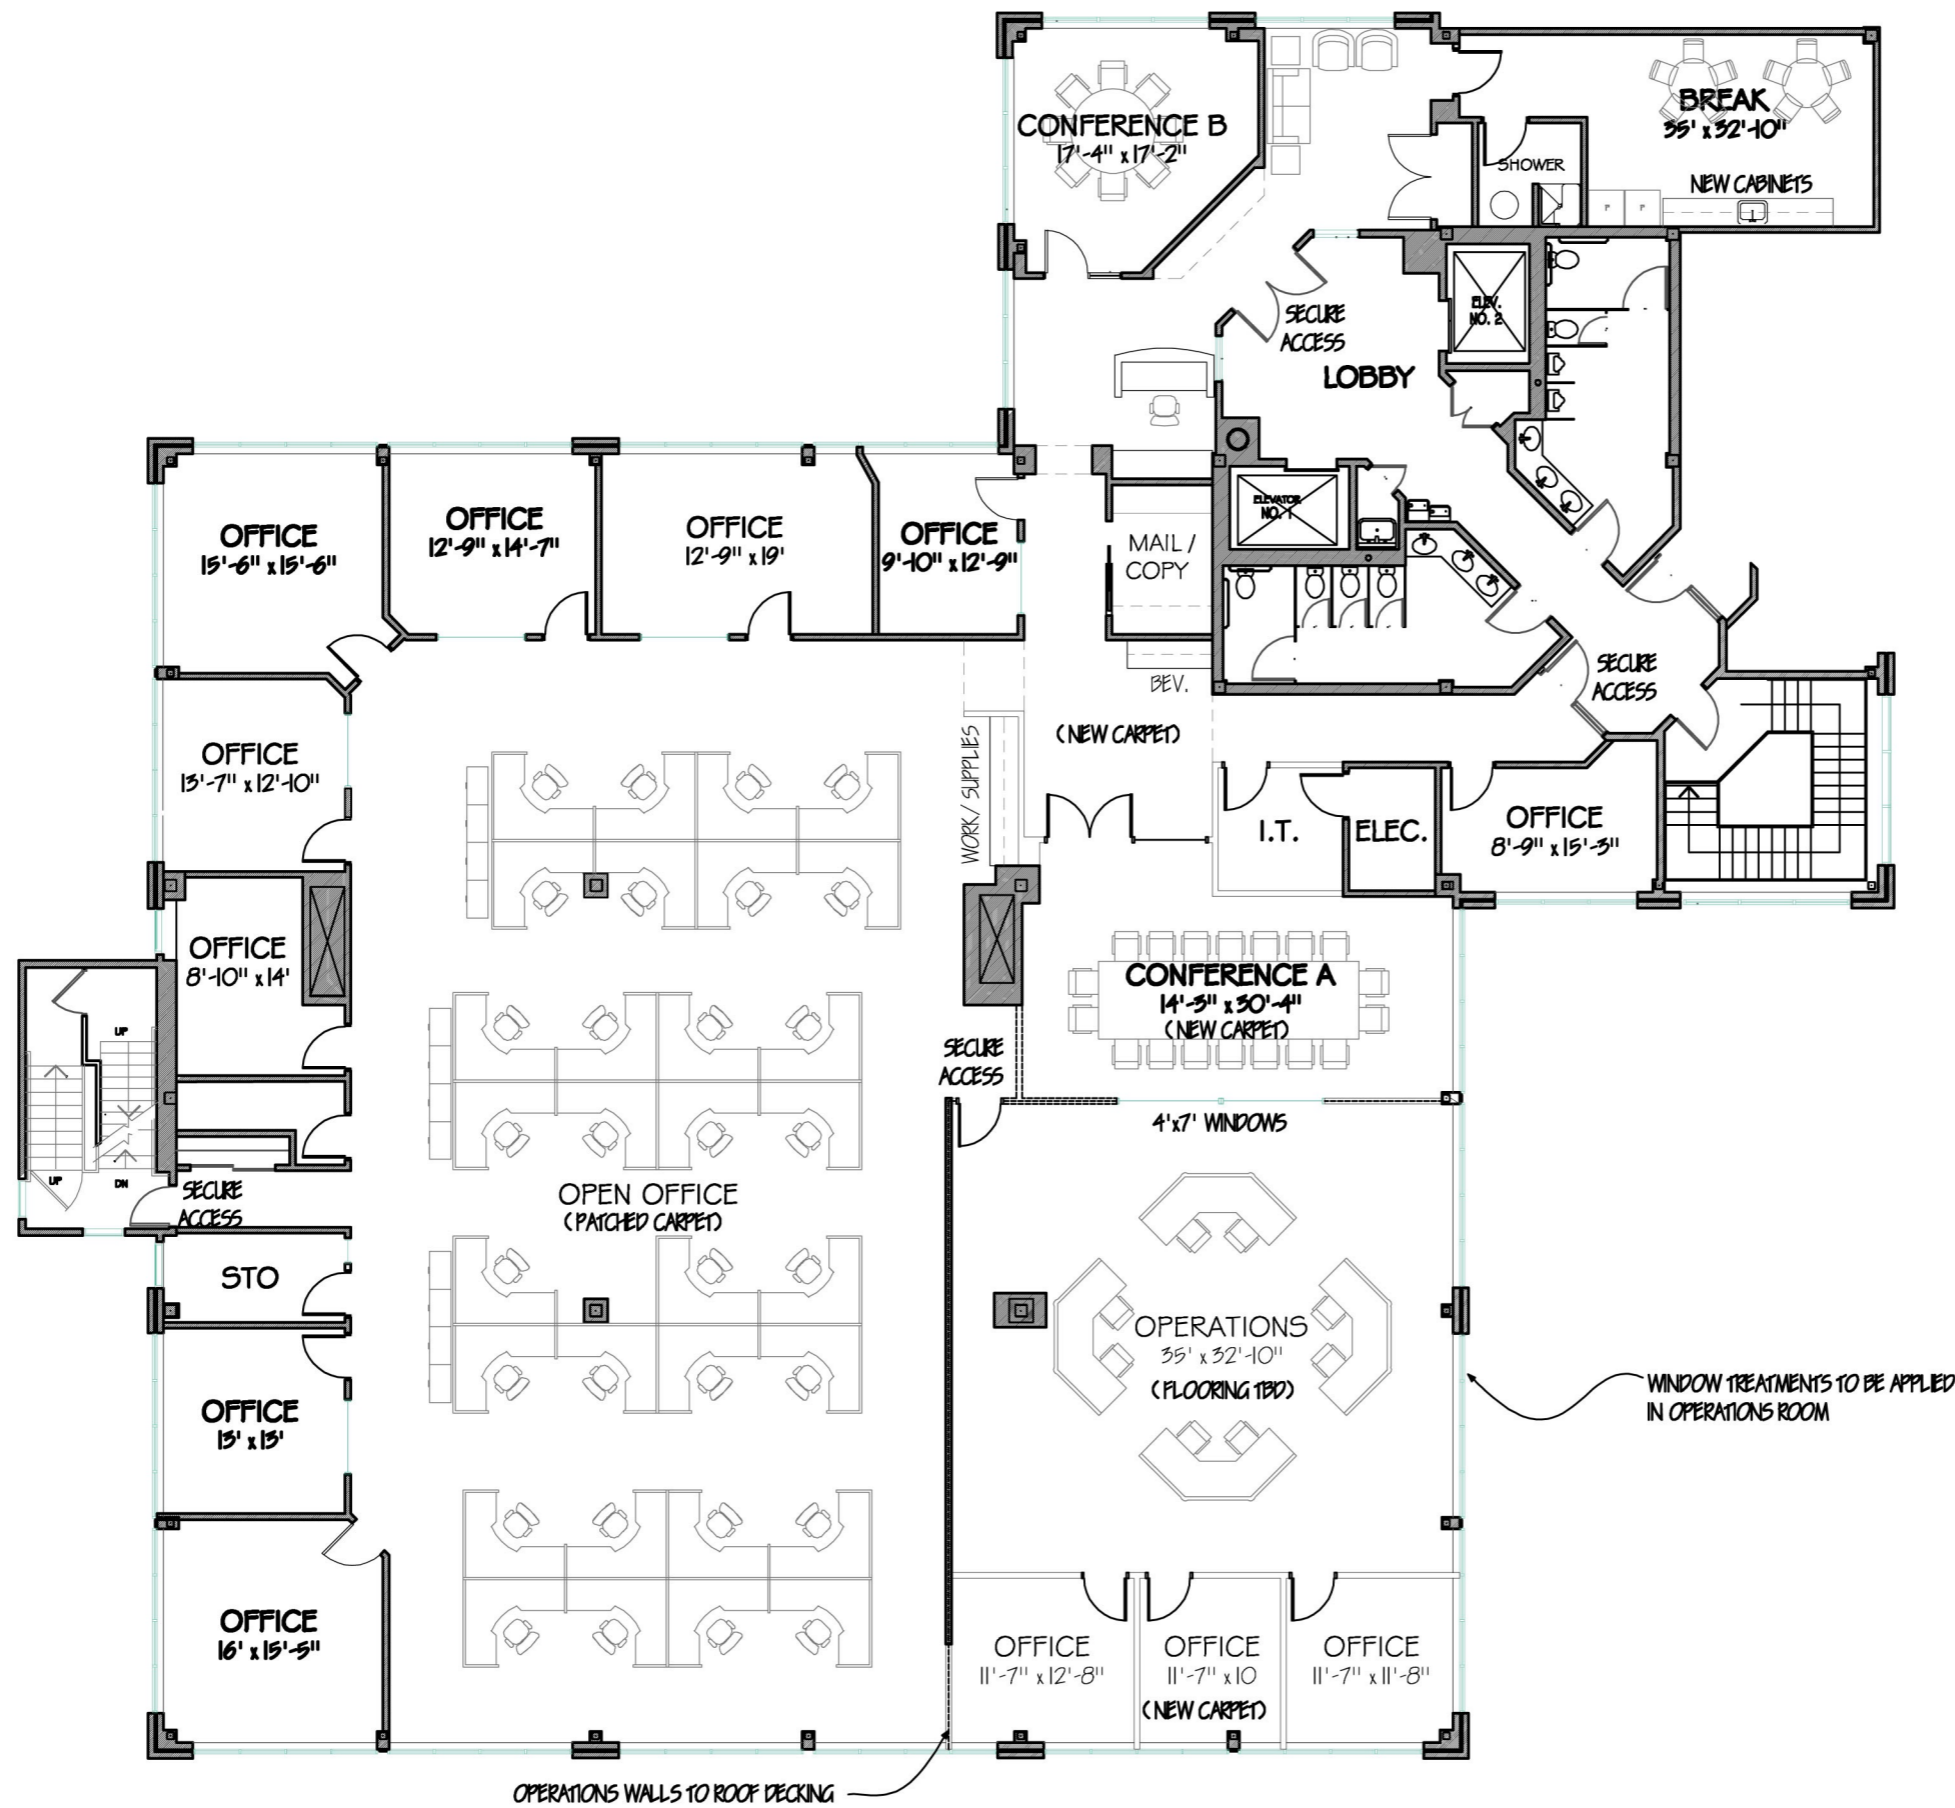

15  
Rye Street  
suite 305  
11,411rsf

FLOOR PLAN A	
DATE:	12 / 13 / 11
SCALE:	NONE
DRAWN BY:	JWA