



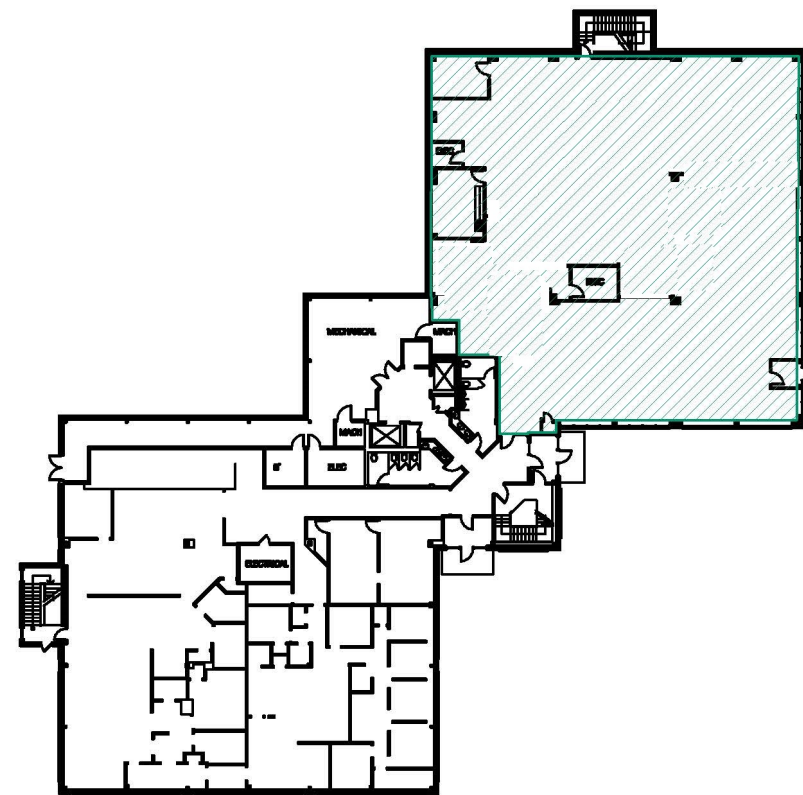

*Two International*  
GROUP, LLC.

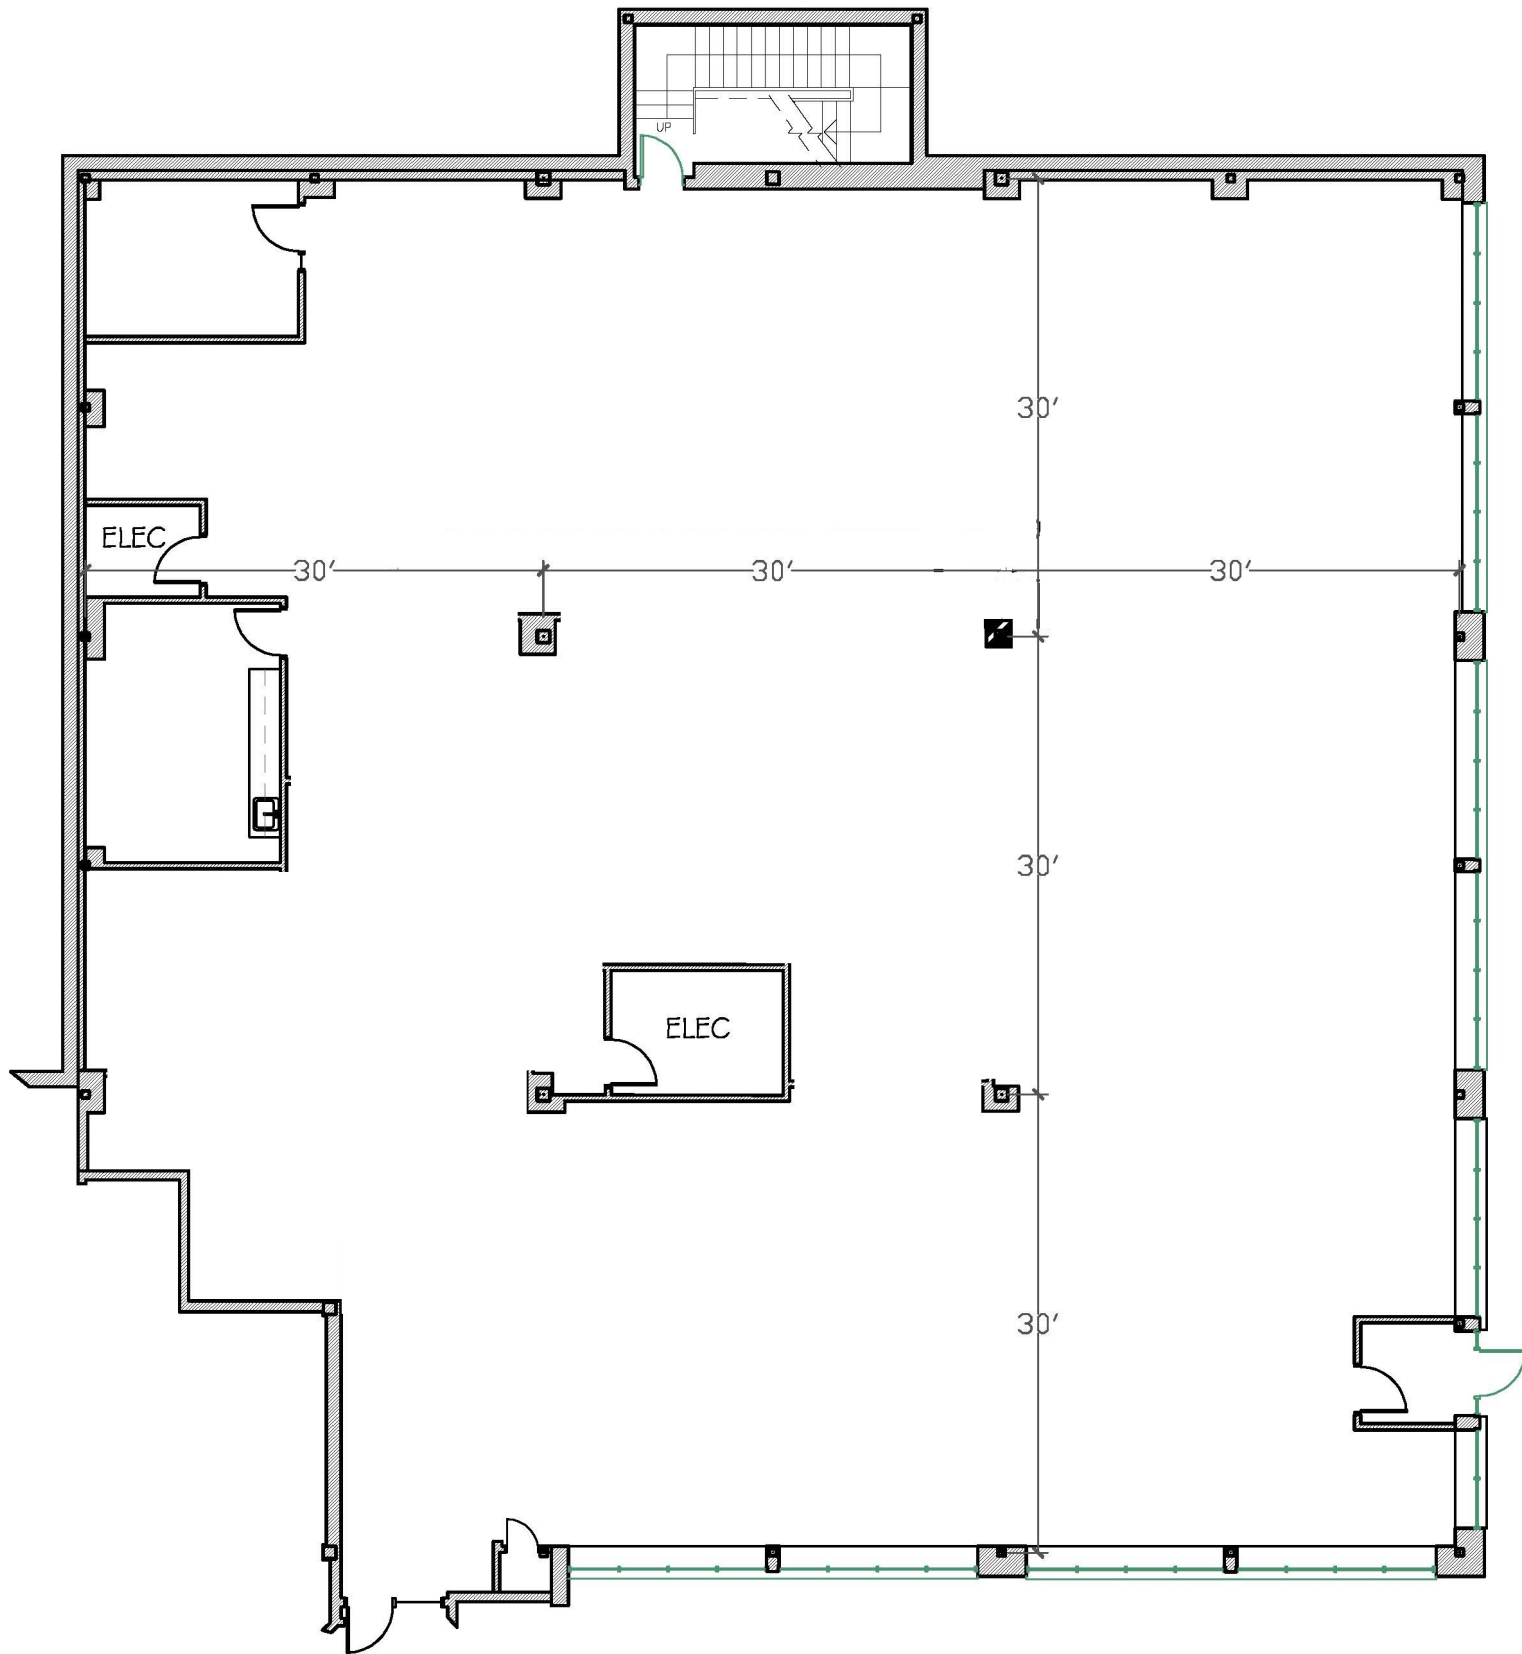

# Vacant Space

15 Rye Street Suite 100

15  
Rye Street  
9,134 rsf

## FLOOR PLAN

DATE: 11/20/12

SCALE: NONE

DRAWN BY: JWA