


DANFORTH STREET
(PAVED-PUBLIC)

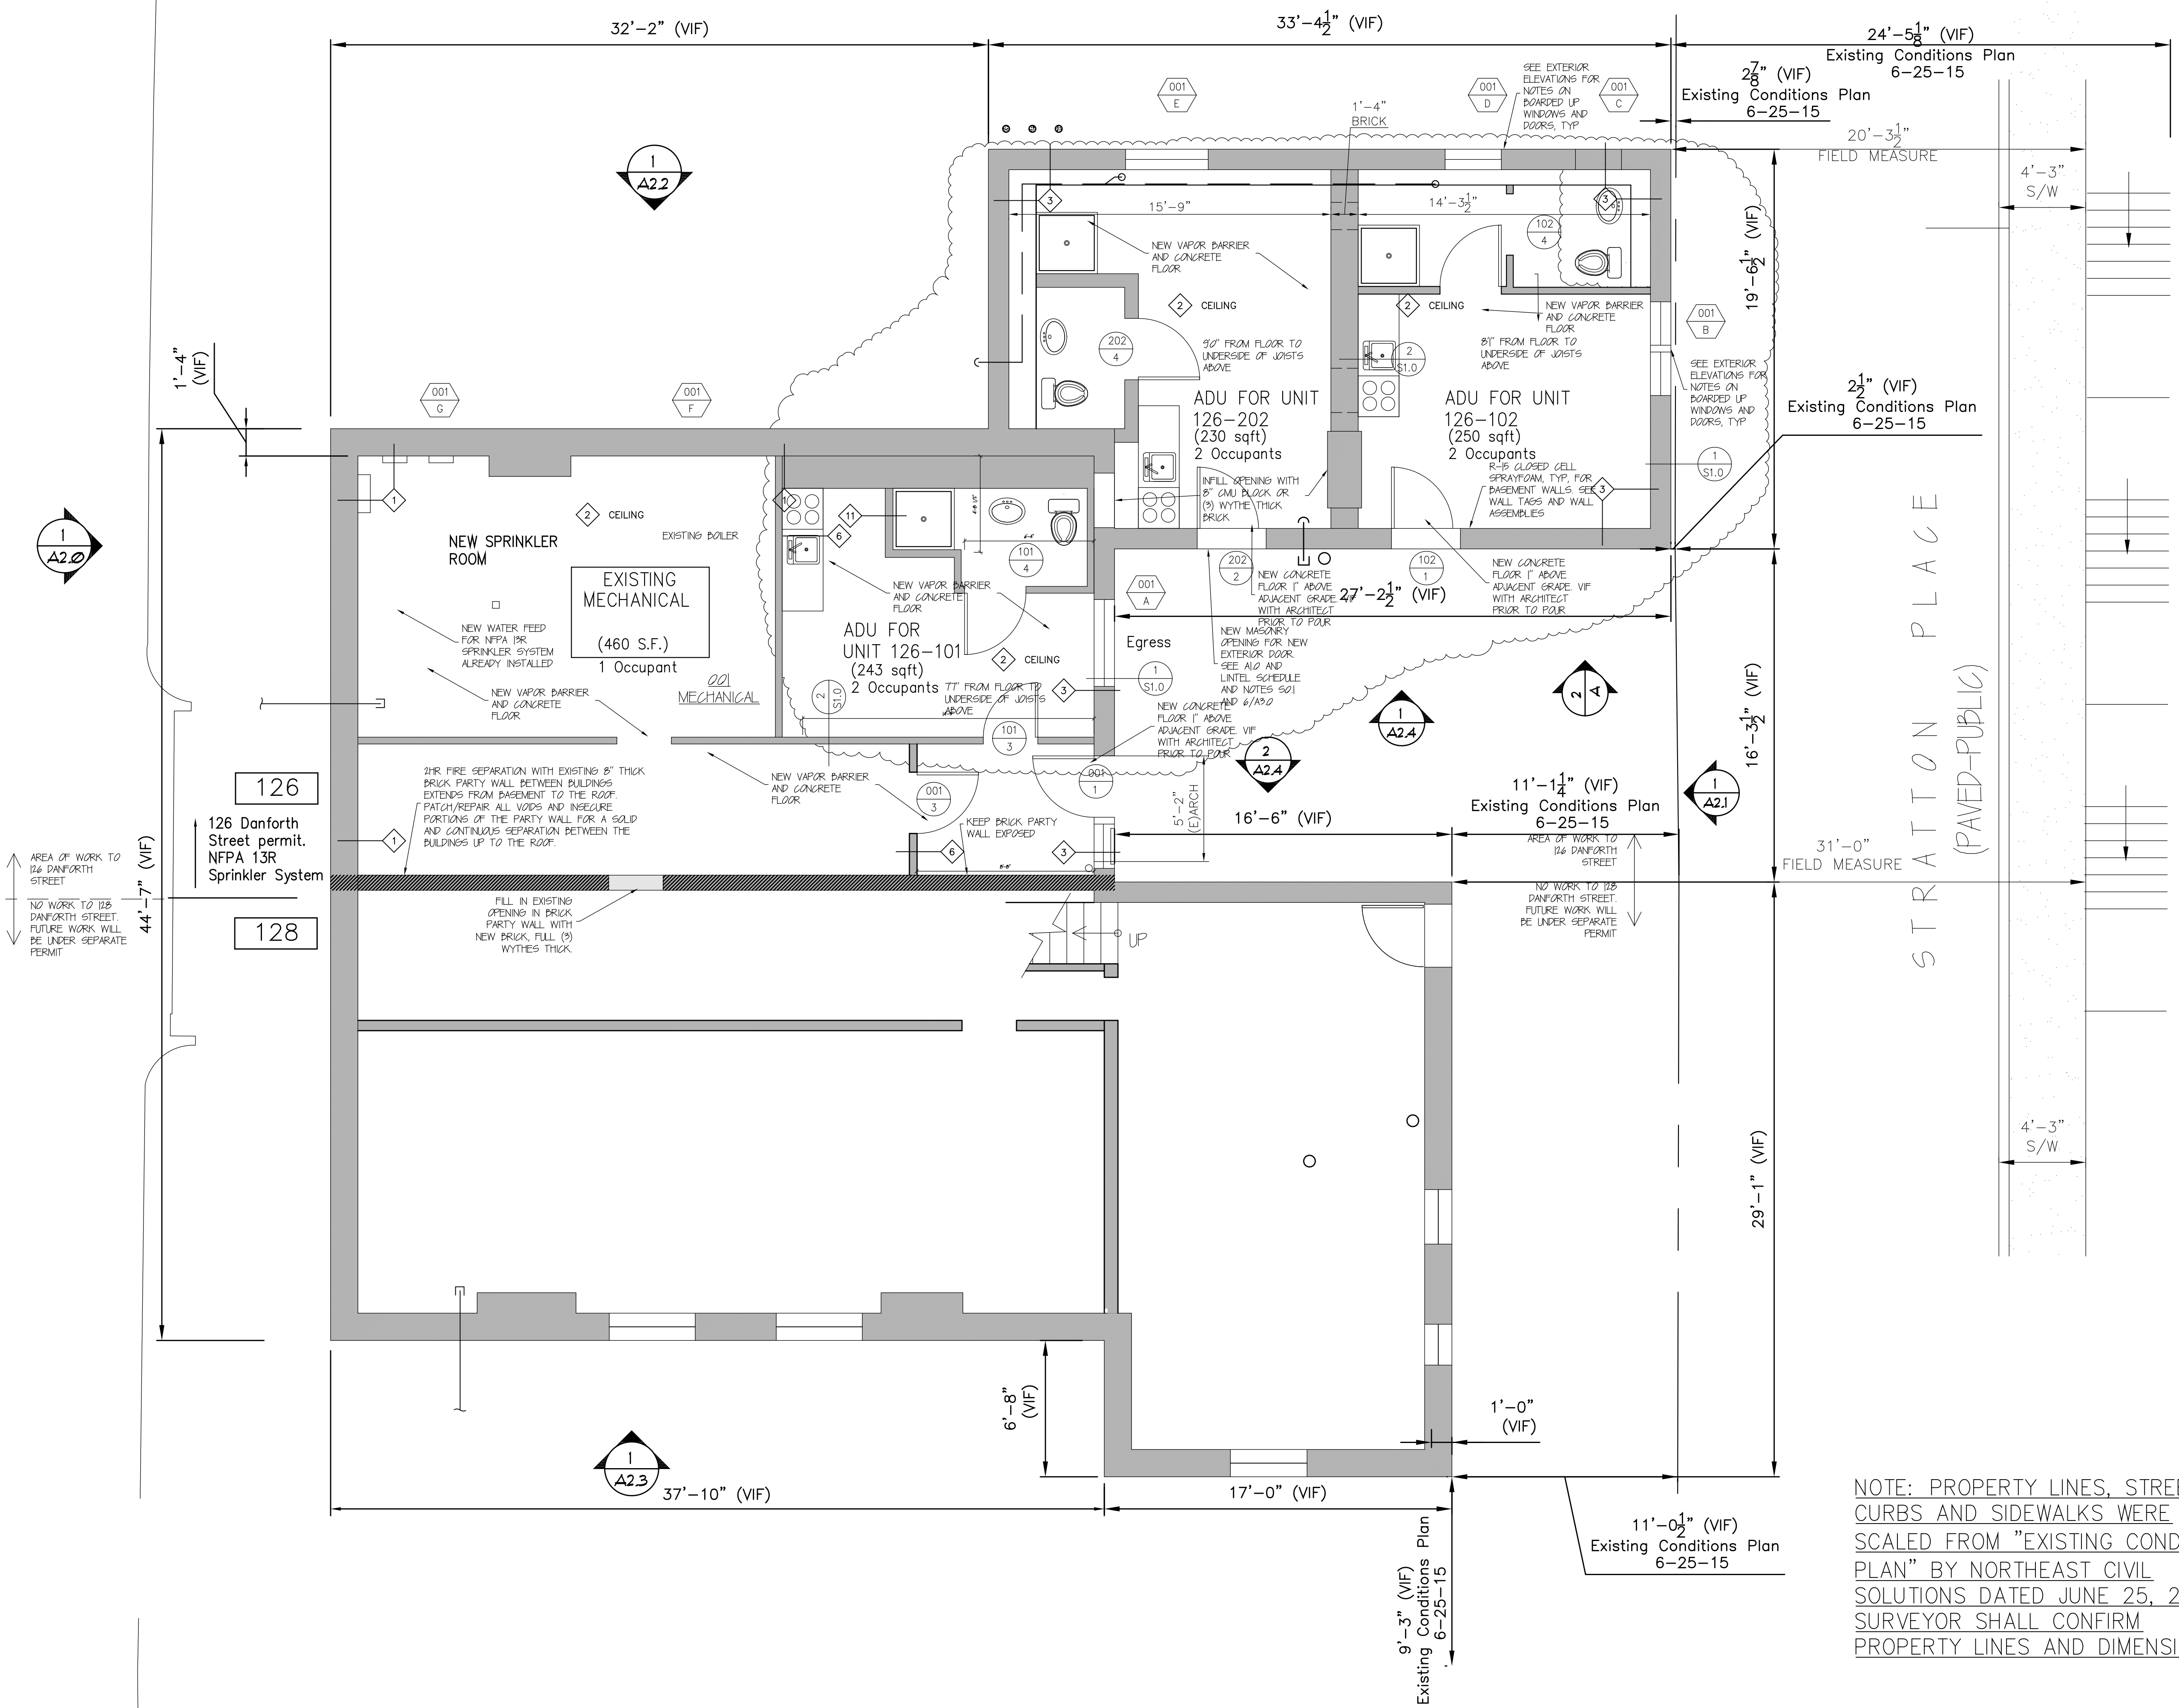

1 BASEMENT FLOOR PLAN - PROPOSED
SCALE = 1/4" = 1' - 0"
PROJECT NORTH

NOTE: PROPERTY LINES, STREETS, CURBS AND SIDEWALKS WERE SCALED FROM "EXISTING CONDITIONS PLAN" BY NORTHEAST CIVIL SOLUTIONS DATED JUNE 25, 2015. SURVEYOR SHALL CONFIRM PROPERTY LINES AND DIMENSIONS.

Jake Keeler
Design Build
43 Hardy Road
Falmouth, ME 04105
603-828-5100
JAKEKEELERDESIGNBUILD@GMAIL.COM



APARTMENT RENOVATIONS
126 DANFORTH STREET

PORTLAND, ME

TITLE:
BASEMENT FLOOR PLAN

DATE: ORIGINAL: 12.24.22
RV-1: 12.29.23
RV-2: 12.2.24
RV-3: 4/10/24
RV-4: 3/17/25
RV-5: 8/12/25
RV-6: 10/1/25

ISSUED FOR:
CONSTRUCTION

DRAWING NO:
A1.0





APARTMENT RENOVATIONS
126 DANFORTH STREET
PORTLAND, ME

TITLE:
1ST FLOOR PLAN

DATE:
ORIGINAL: 12.24.22
RV-1: 12.29.23
RV-2: 1.22.24
RV-3:

ISSUED FOR:
CONSTRUCTION

DRAWING NO:
A1.1

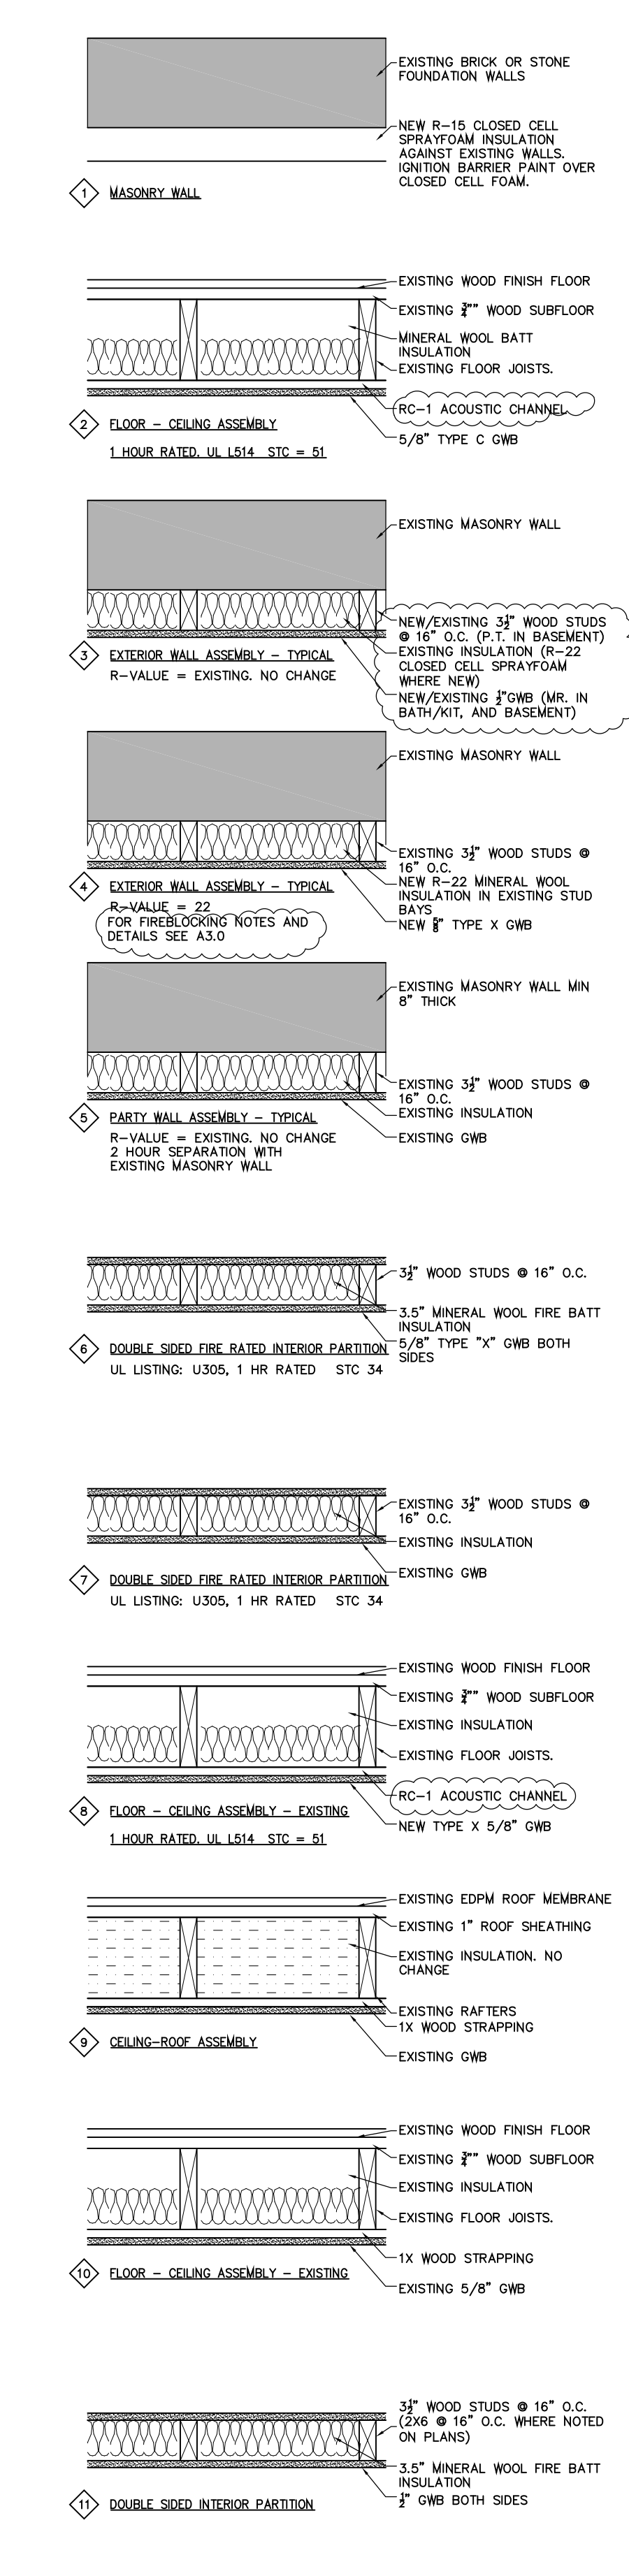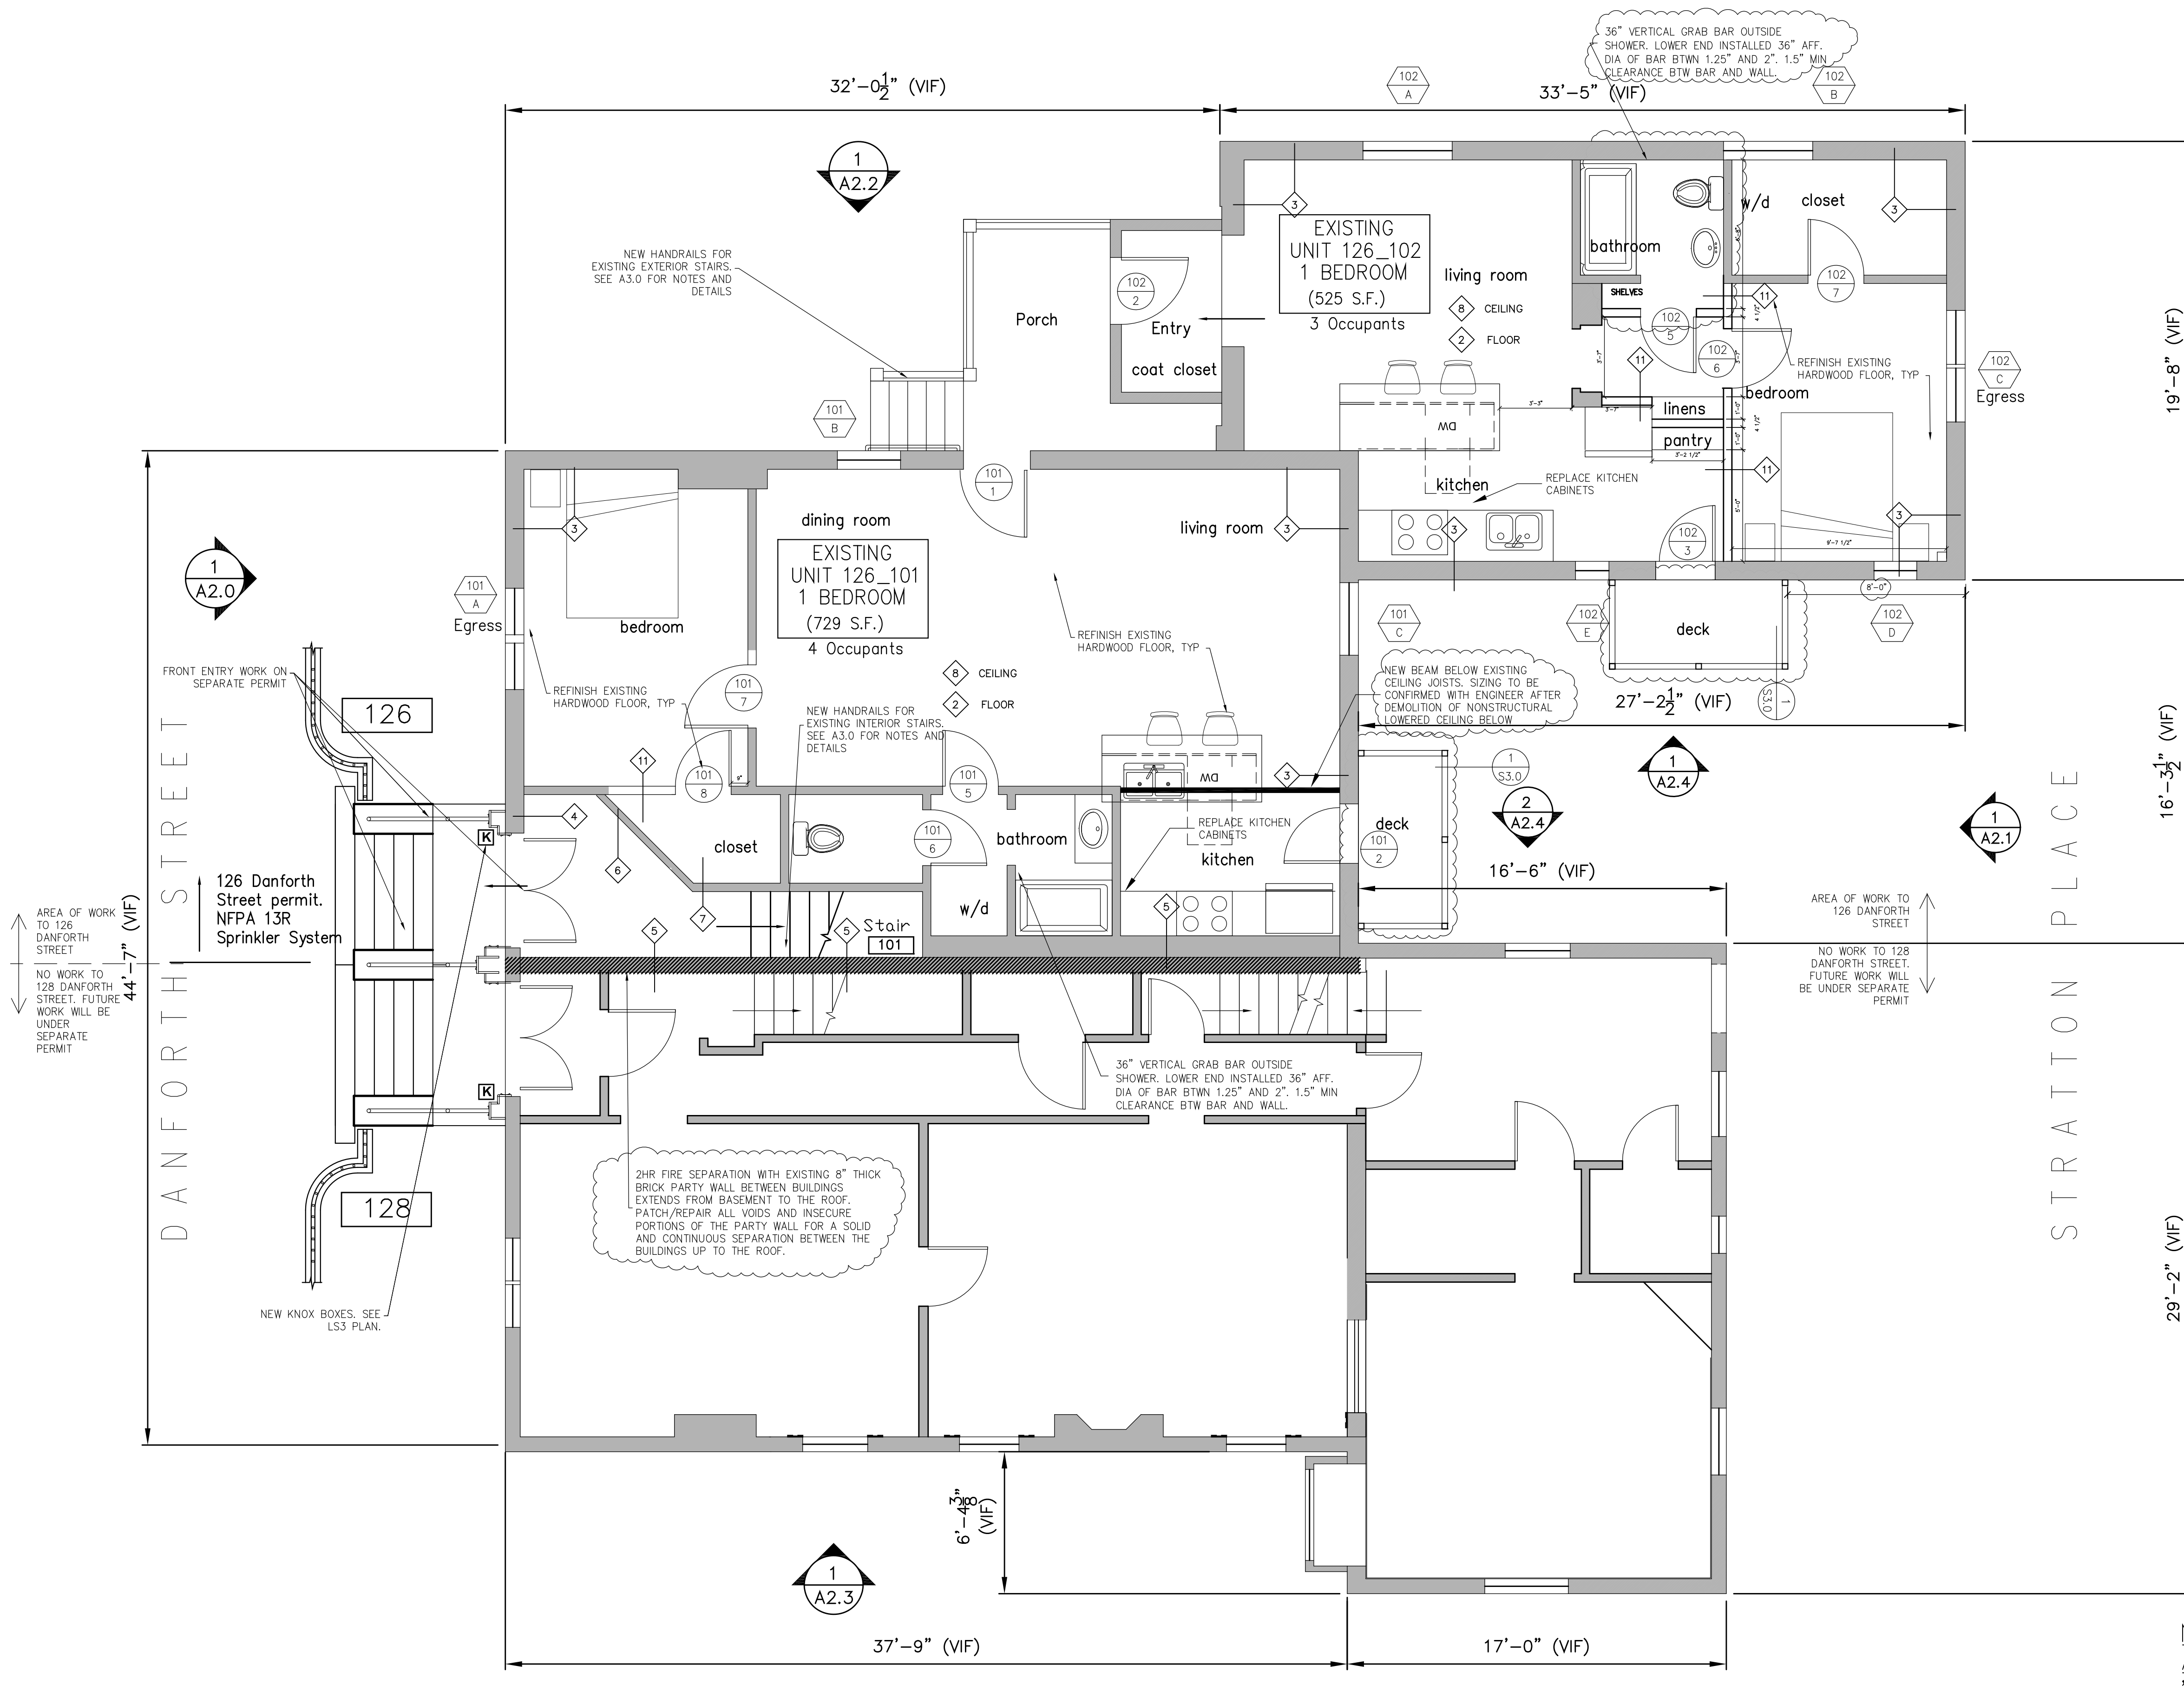

NOTE: PROPERTY LINES, STREETS, CURBS AND SIDEWALKS WERE SCALED FROM "EXISTING CONDITIONS PLAN" BY NORTHEAST CIVIL SOLUTIONS DATED JUNE 25, 2015. SURVEYOR SHALL CONFIRM PROPERTY LINES AND DIMENSIONS.


1 1ST FLOOR PROPOSED PLAN
SCALE = 1/4" = 1' - 0"
PROJECT NORTH

Jake Keeler
Design Build

43 Hardy Road
Falmouth, ME 04105
603-828-5100
JAKEKEELERDESIGNBUILD@GMAIL.COM



APARTMENT RENOVATIONS
126 DANFORTH STREET
PORTLAND, ME

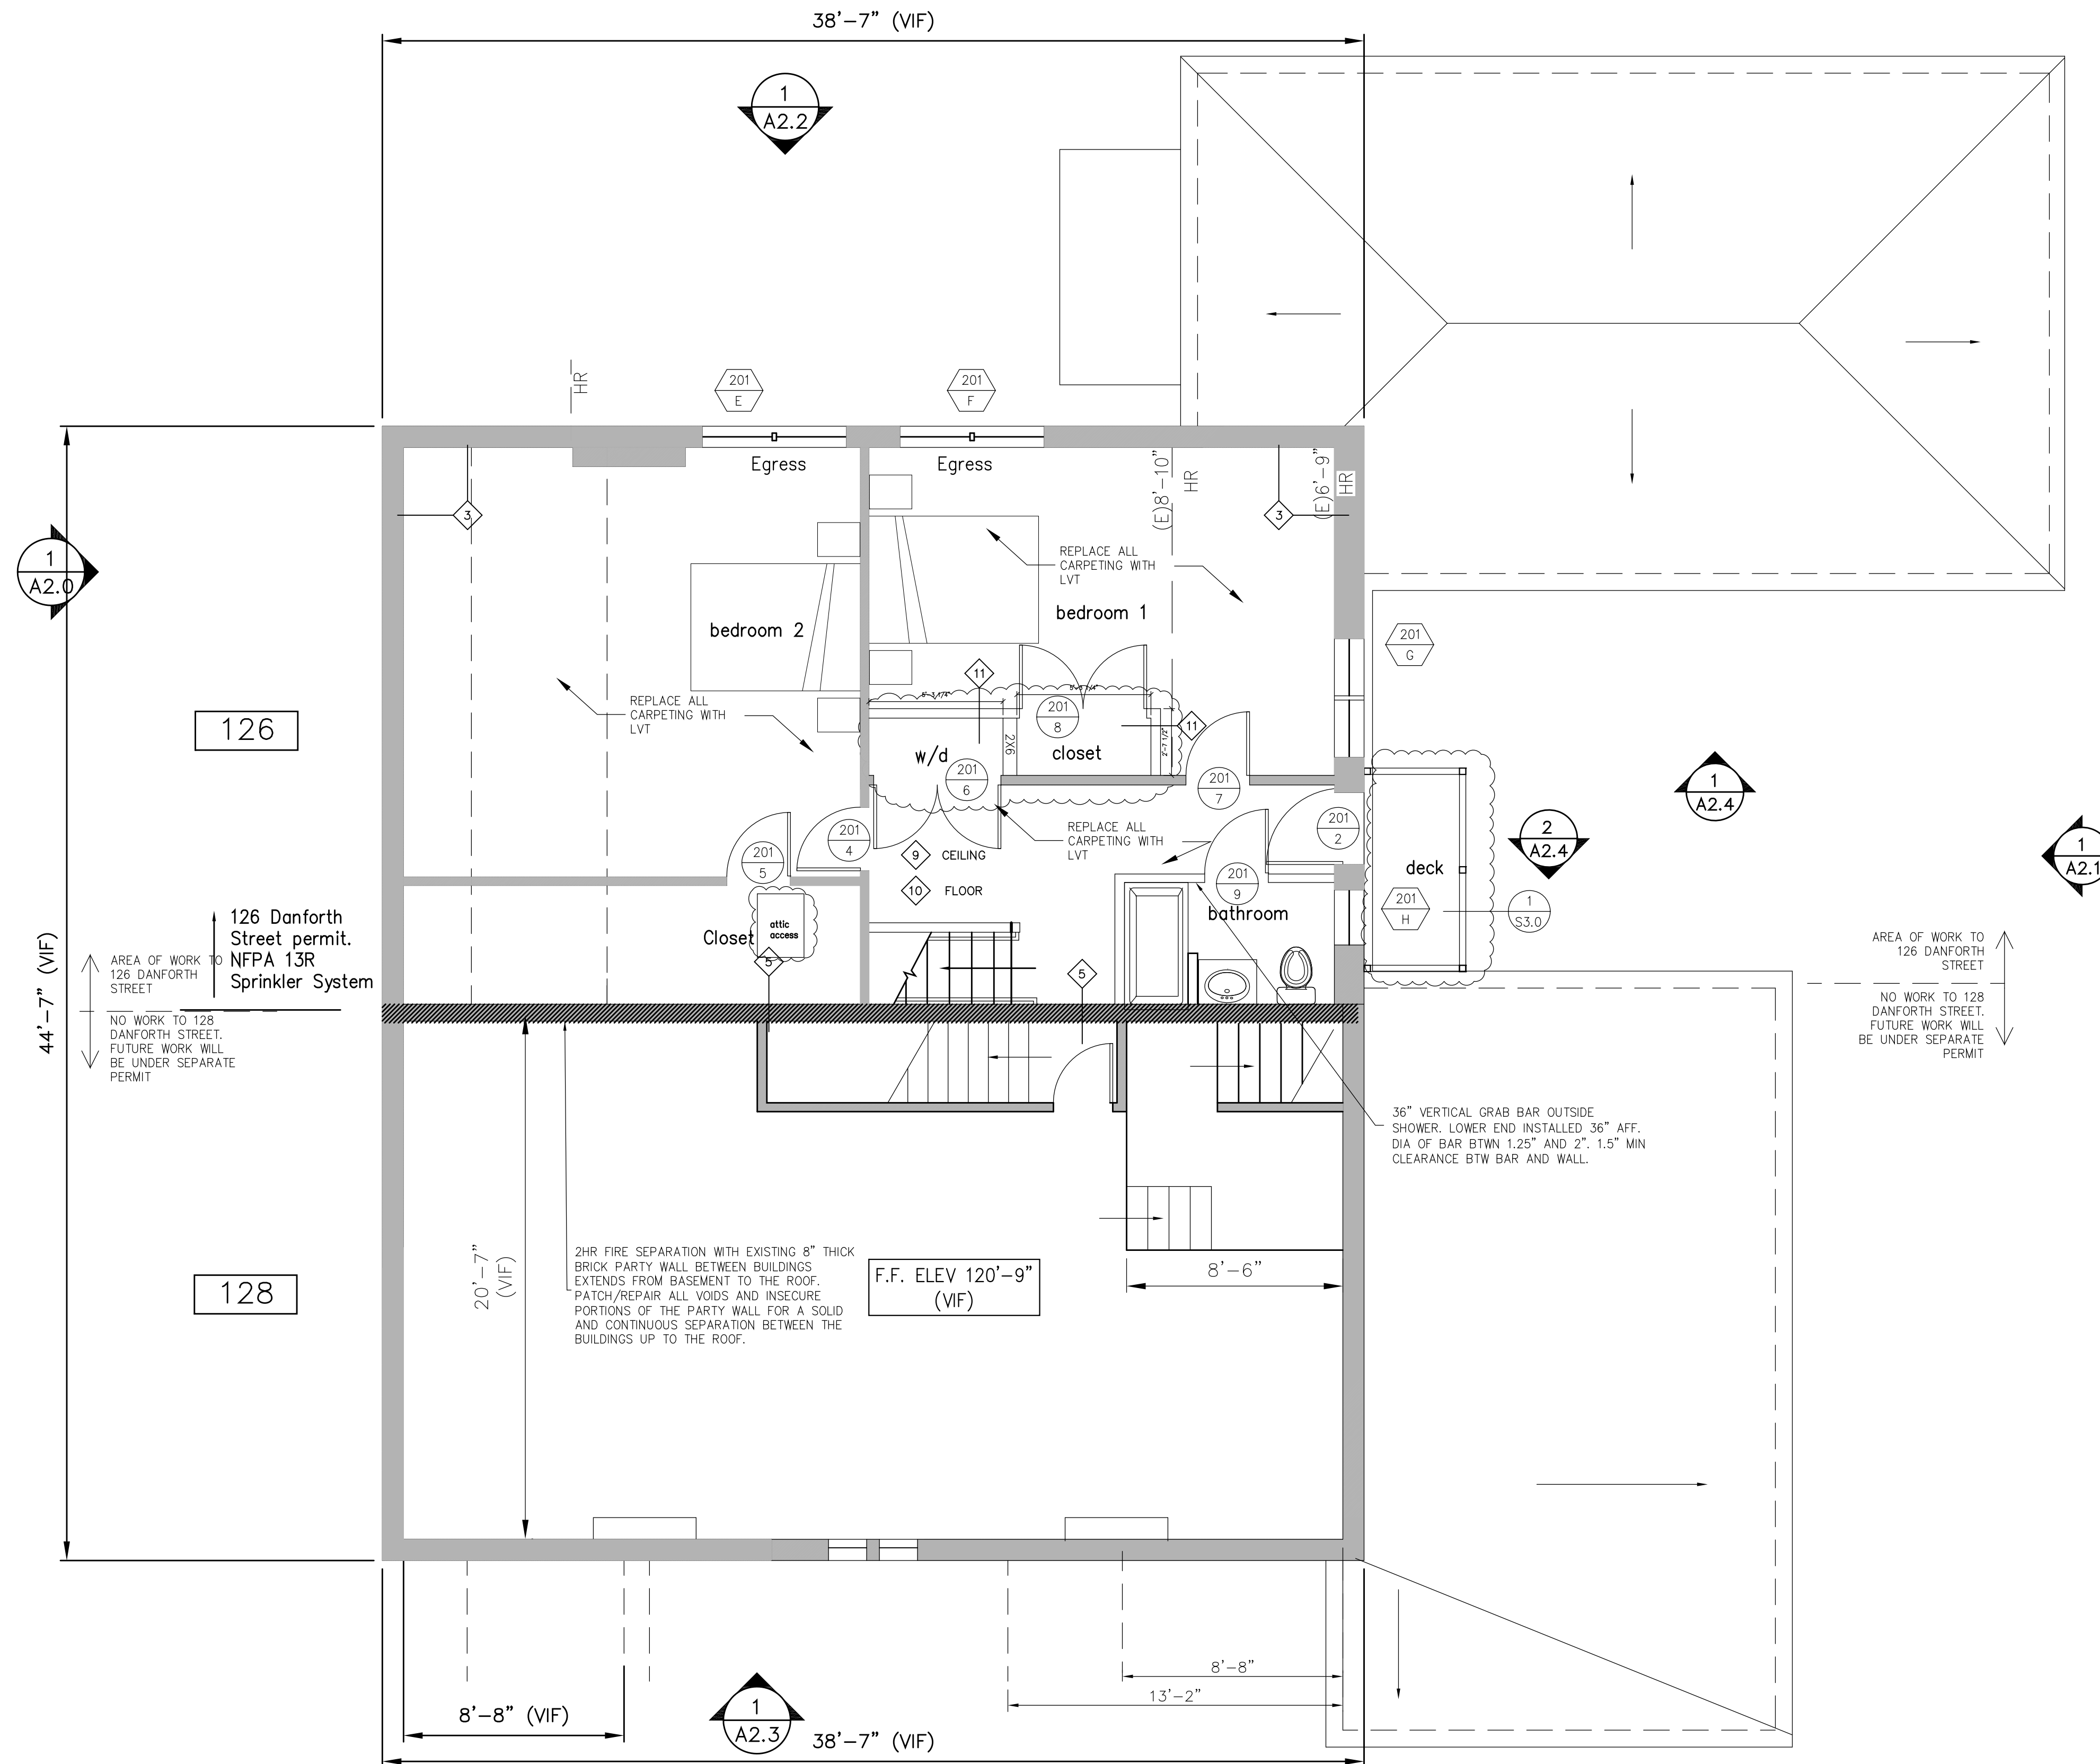

1 3RD FLOOR PLAN
SCALE = 1/4" = 1' - 0"



TITLE:
3RD FLOOR PLAN

DATE:
ORIGINAL: 12.24.22
RV-1: 12.29.23
RV-2: 1.22.24
RV-3:

ISSUED FOR:
CONSTRUCTION

DRAWING NO:
A1.3