
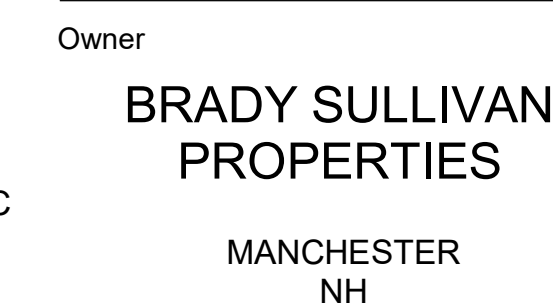


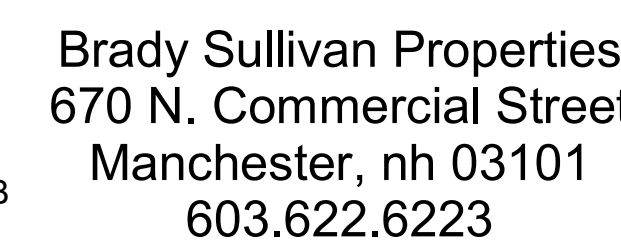

Project

**MANCHESTER
COMMONS**

MANCHESTER, NH

Seals

[illegible]


Drawing Title

EXISTING PLAN

Issue Date:		10-28-2021
Project No:	Scale:	1/4" = 1'-0"
Project Manager:	Production Leader:	
Project Architect:	Peer Reviewer:	

Drawing Number

A102

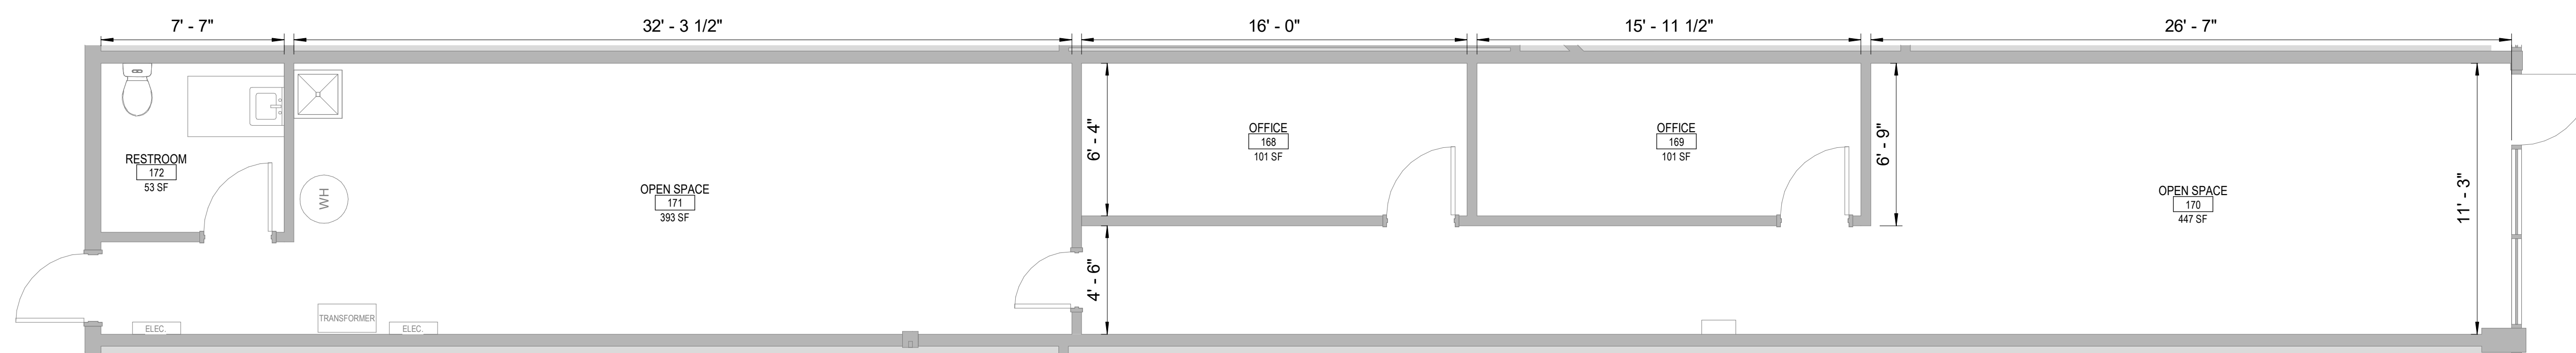

1 1ST FLOOR - SUITE EXISTING PLAN

1/4" = 1'-0"