


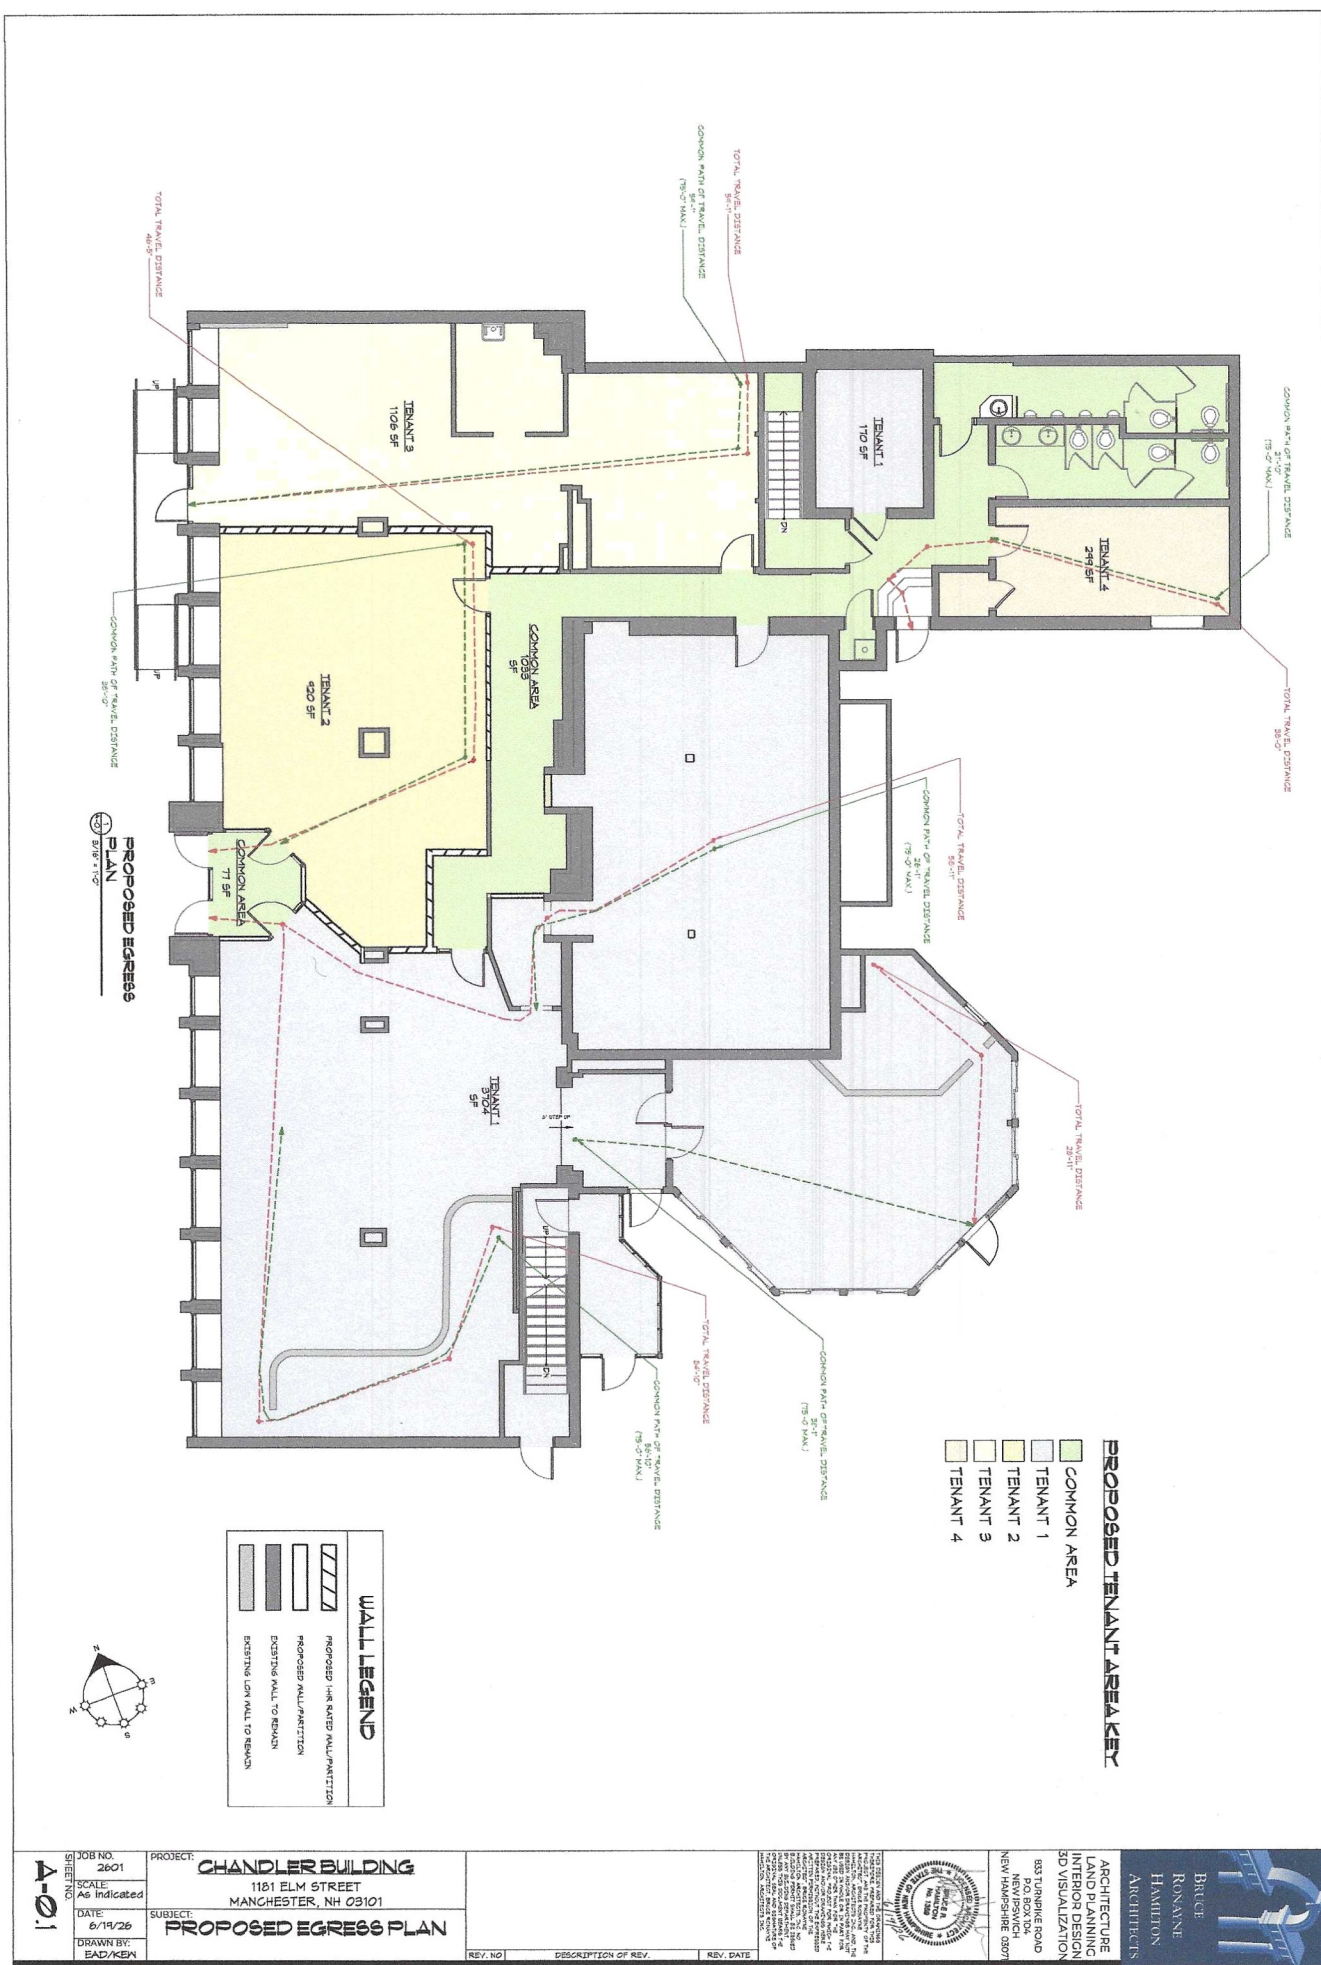

PROPOSED TENANT AREA KEY

- COMMON AREA
- TENANT 1
- TENANT 2
- TENANT 3
- TENANT 4

WALL LEGEND

- PROPOSED UNRATED WALL/PARTITION
- PROPOSED WALL/PARTITION
- EXISTING WALL TO REMAIN
- EXISTING CON WALL TO REMAIN



JOB NO. 2601	PROJECT: CHANDLER BUILDING	1181 ELM STREET MANCHESTER, NH 03101
SCALE As Indicated	SUBJECT: PROPOSED EGRESS PLAN	
DATE 6/19/26	DRAWN BY: EAD/KEH	
SHEET NO. A-0.1		

REV. NO. DESCRIPTION OF REV. REV. DATE

BRUCE
ROMANE
HAMILTON
ARCHITECTS

ARCHITECTURE
LAND PLANNING
INTERIOR DESIGN
3D VISUALIZATION

833 TURNBINE ROAD
PO. BOX 254
NEW IPSWICH, NH 03077

NOT TO SCALE

THIS PLAN IS A PRELIMINARY DESIGN AND IS NOT TO BE USED FOR CONSTRUCTION. IT IS THE RESPONSIBILITY OF THE CLIENT TO OBTAIN ALL NECESSARY PERMITS AND APPROVALS. THE ARCHITECTS ASSUME NO LIABILITY FOR ANY ERRORS OR OMISSIONS IN THIS PLAN.

6/19/26