



Property Highlights

- Office suites available
- New Ownership, fresh painting and carpeting
- Convenient location in Bayside with easy access to 295 and the Old Port
- Parking available at below Market Rates in the Public Market Garage
- Other Tenants include Baxter Academy, Goodwill, Opportunity Alliance, Maine Health and others
- Lease Rate : \$17.50/SF MG



Owner

Port Property

Lease Rate

\$17.50/SF Modified Gross

Utilities

Electric charged back, heat included

Parking Ratio

3/1000

Parking Rate

\$135/mo per space

Building Size

110,000 SF

Zoning

B6


Improvements

Paint and Flooring offered

Available Spaces

175 Lancaster - Suite 209	745± SF	Leased
175 Lancaster - Suite 216	3,584± SF	Leased
175 Lancaster - Suite 220A	2,100± SF**	Leased
175 Lancaster - Suite 221	1,900± SF**	Leased
175 Lancaster - Suite 218A- Available 11/30/2025	1,059± SF	
175 Lancaster - Suite 209 Available 03/31/2026	745± SF	Leased
175 Lancaster - Suite 208D	368± SF - \$400/ Month MG	Leased



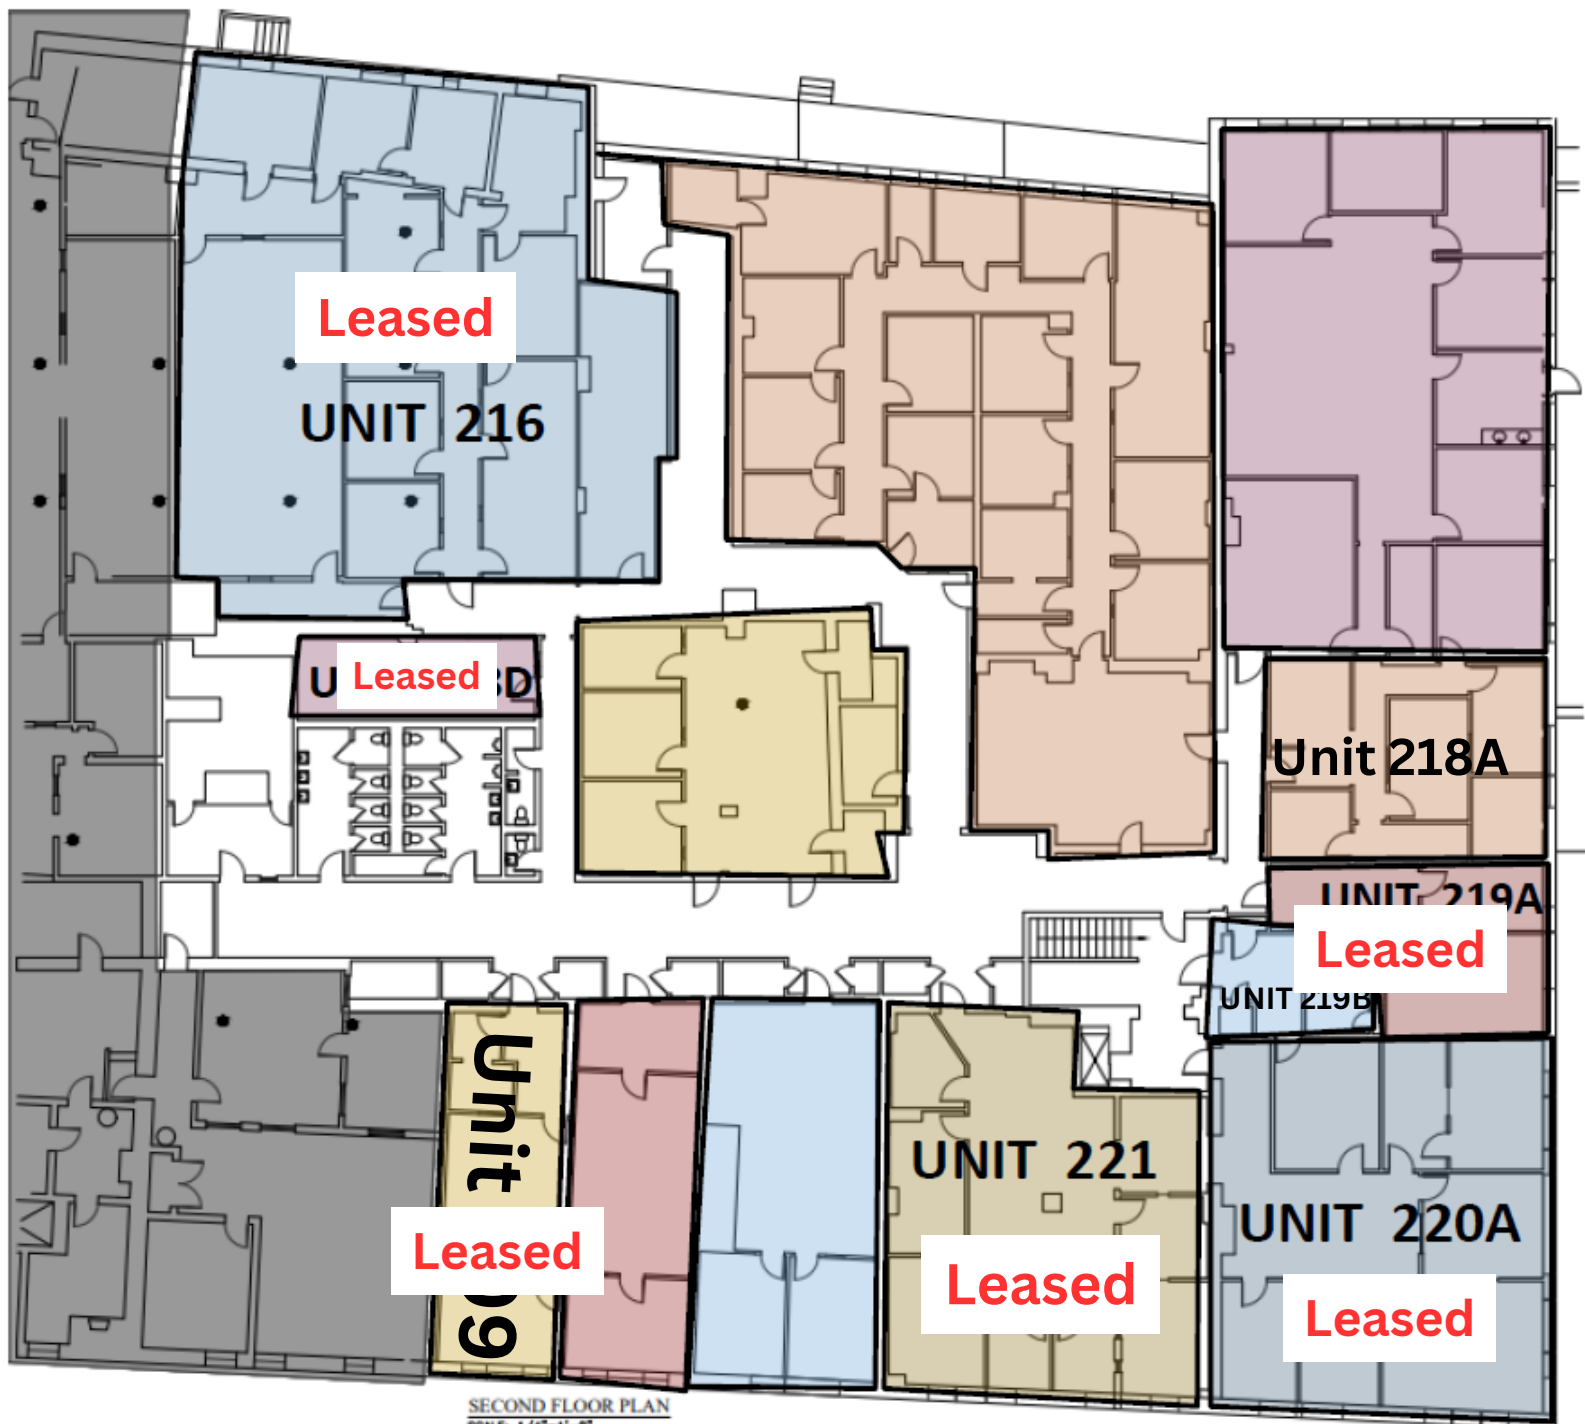

SECOND FLOOR PLAN
SCALE: 1/4"=1'-0"

PORTA
& CO.

Aerial

175-185 Lancaster Street, Portland, ME 04101



CONTACT



Peter Gwilym

Broker

C: 207-272-4262

O: 207-558-0901

pgwilym@portacompany.com



Emmett Peoples

Associate Broker

C: 207-400-4939

O: 207-747-1515

epeoples@portacompany.com

This information has been obtained from sources believed reliable and is intended for informational use only. The information contained herein has not been verified for accuracy or completeness. It is recommended that prospective tenants and buyers conduct their own inspection of the property and verify all information. Any reliance on this information is solely at your own risk. Photos herein are the property of their respective owners. Use of these images without the express written consent of the owner is prohibited.

PORTA & CO.

COMMERCIAL REAL ESTATE

30 Milk Street, Second Floor

Portland, ME 04101

207-747-1515

www.portacompany.com