

Jake Keeler

Design Build

43 Hardy Road
Falmouth, ME 04105
603-828-5100

JAKEKEELERDESIGNBUILD@GMAIL.COM



APARTMENT RENOVATIONS
126 DANFORTH STREET


PORTLAND, ME

TITLE:
NAVIGATION PLAN,
PLOT PLAN

DATE:
ORIGINAL: 12.24.22
RV-1: 12.29.23
RV-2: 1.22.24
RV-3:

ISSUED FOR:
CONSTRUCTION


DRAWING NO:
C1

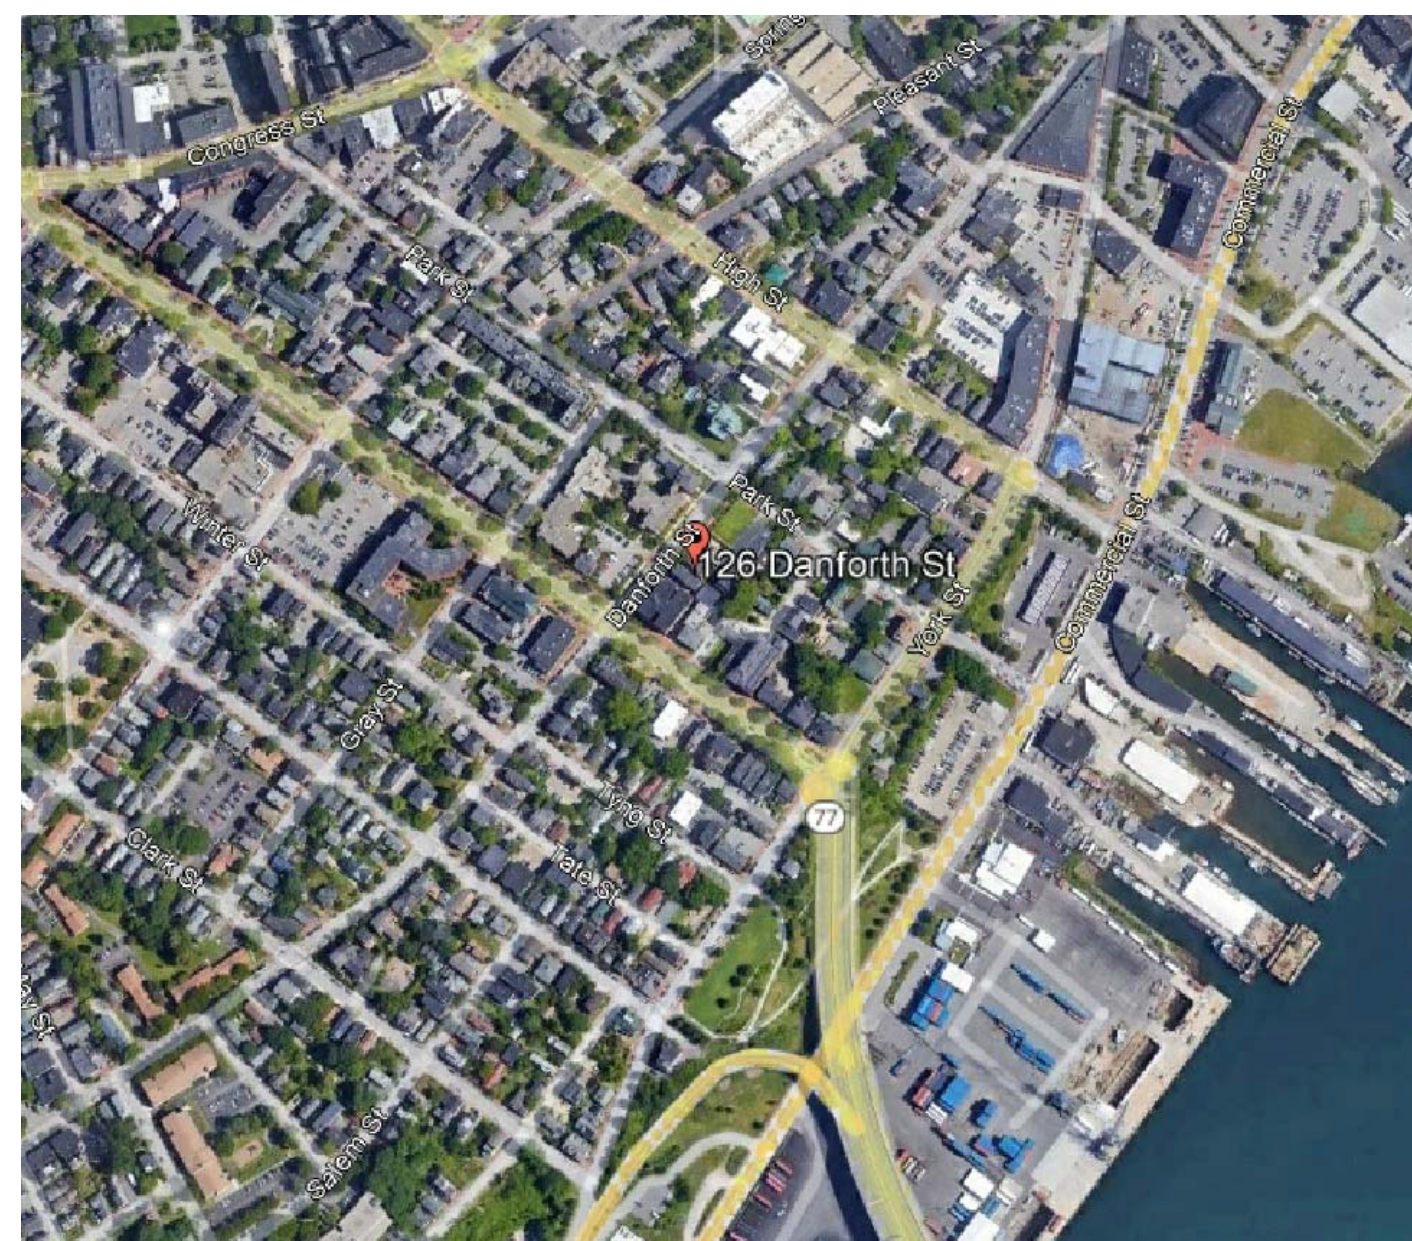

1 NAVIGATION PLAN
NTS



PROJECT
NORTH

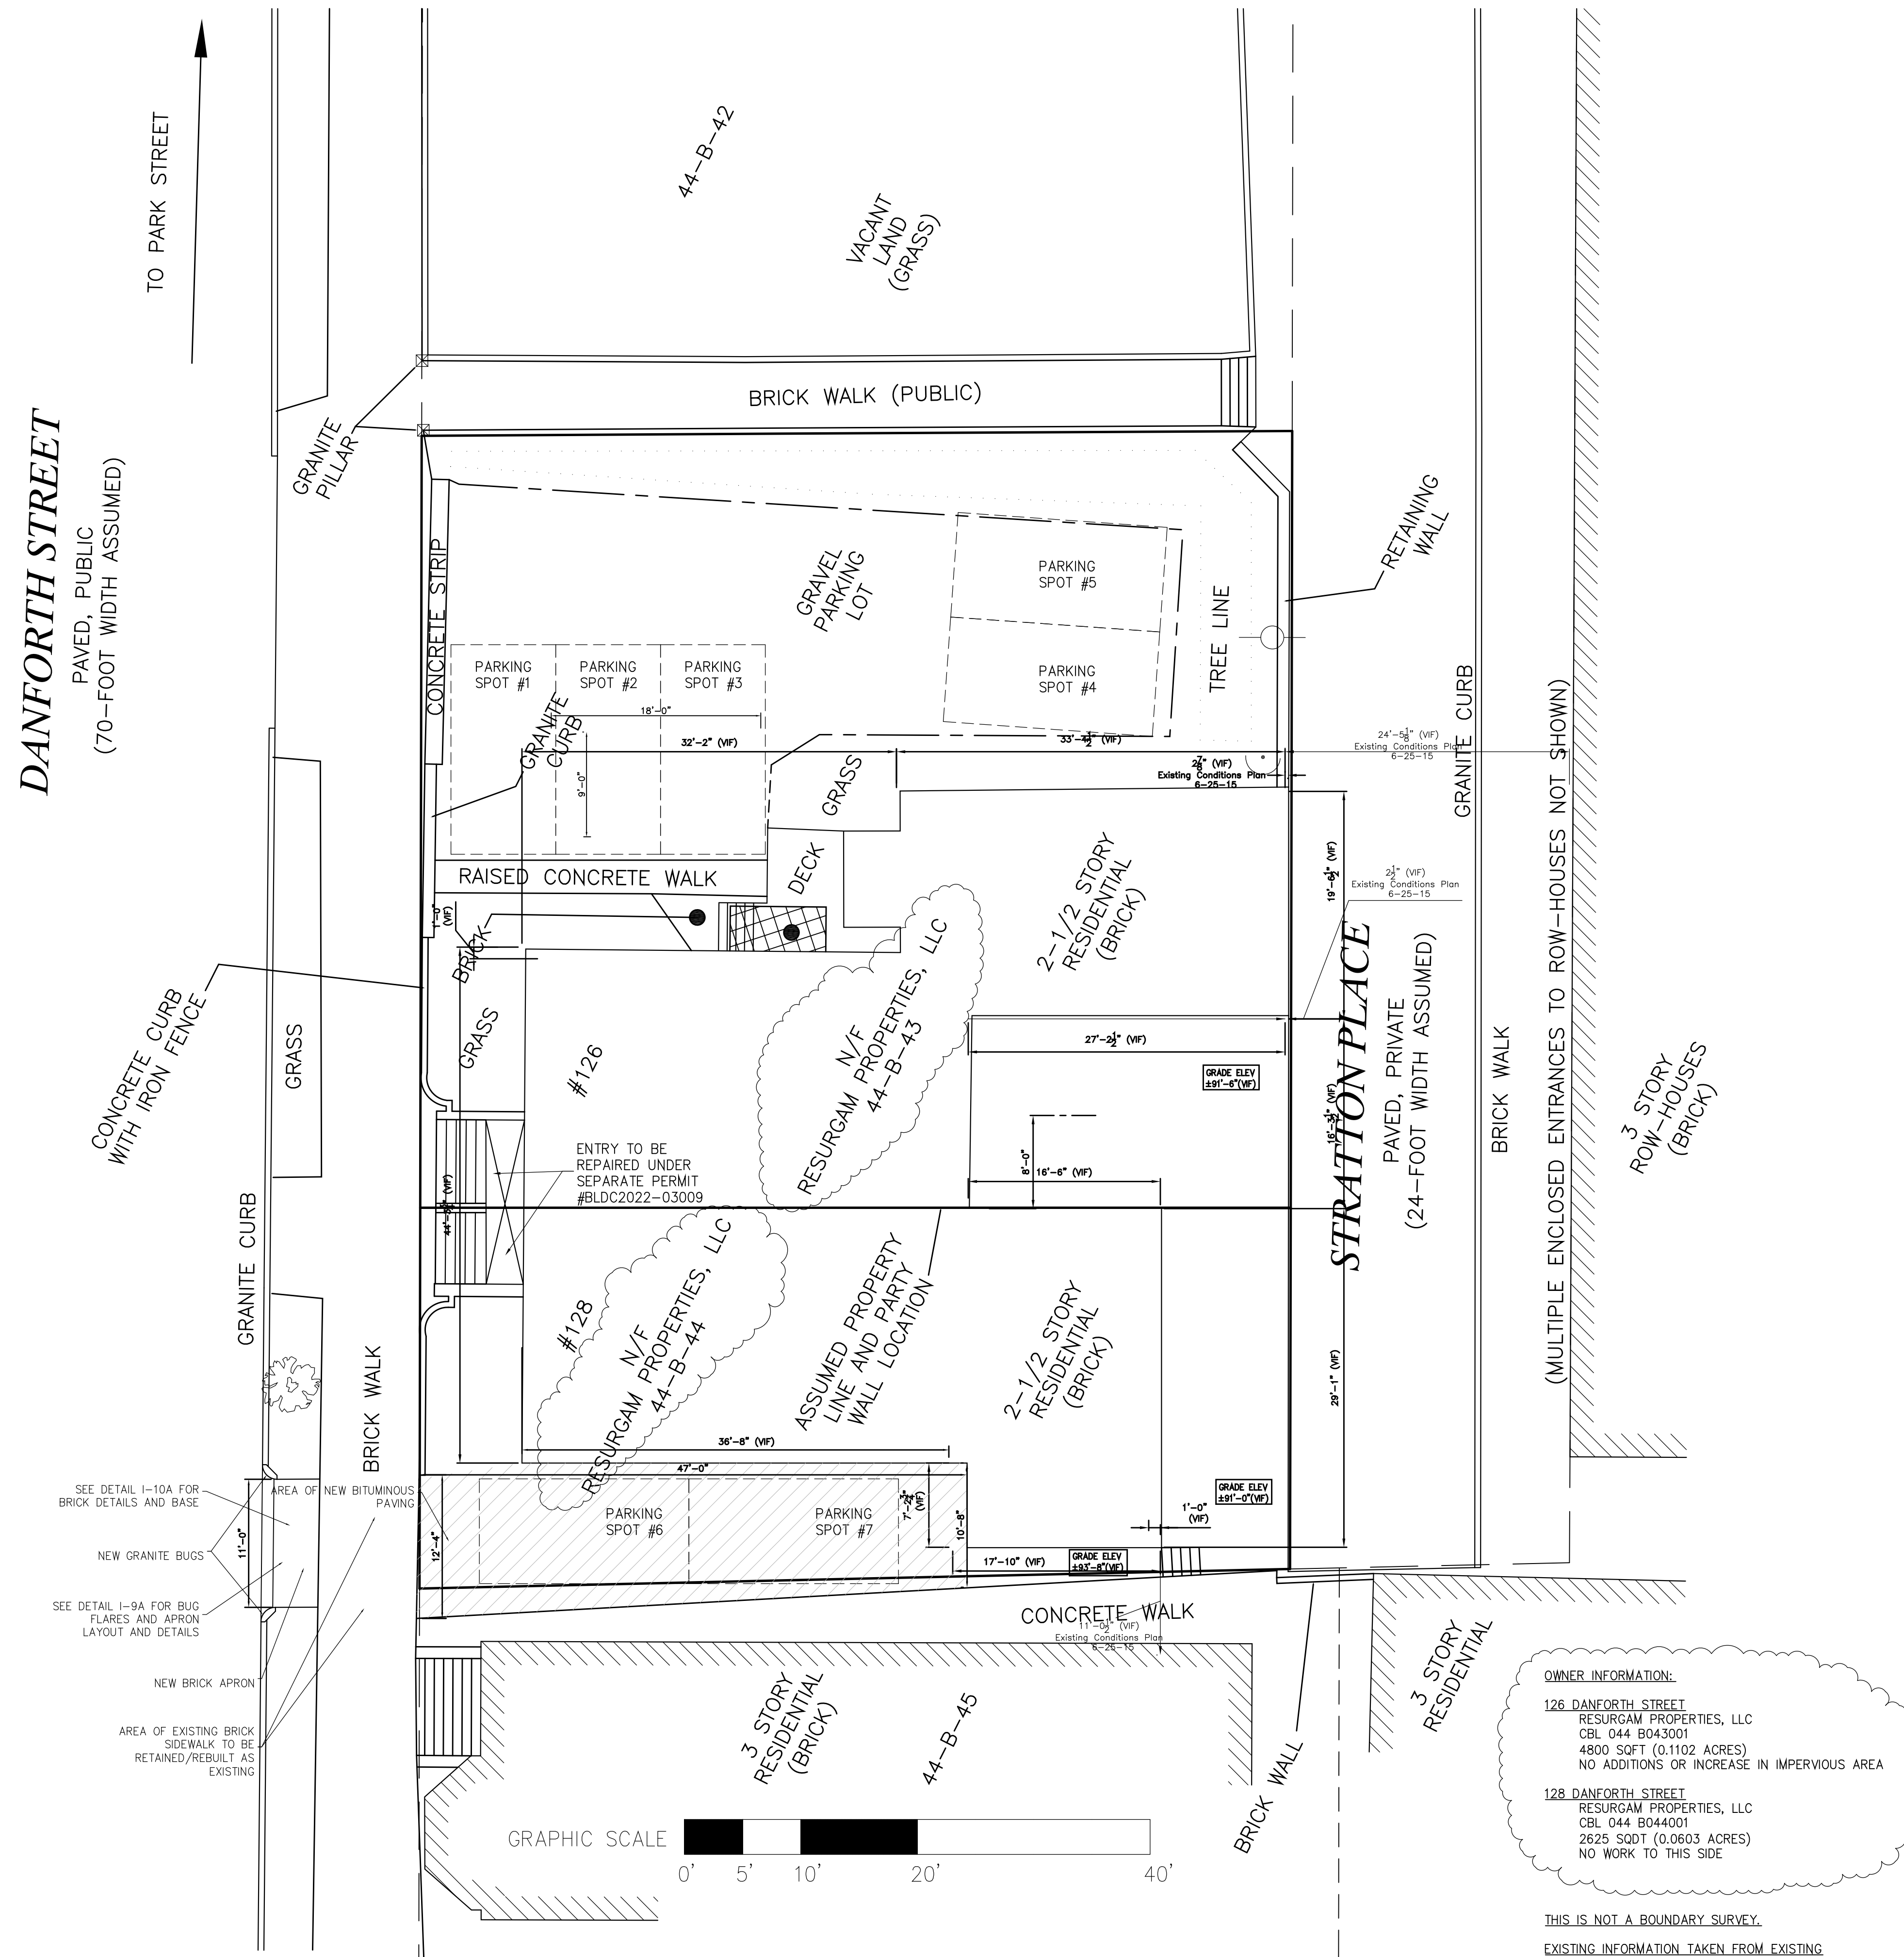

2 PLOT PLAN
1/8" = 1' - 0"



PROJECT
NORTH