



LEGEND	
	NOT IN SCOPE
	PROPOSED WALLS - FULL HEIGHT
	EXISTING ITEMS
	PROPOSED WALL - 8' HIGH
	DEMO ITEMS
	NEW DOOR AND FRAME
	EXISTING DOOR AND FRAME TO REMAIN

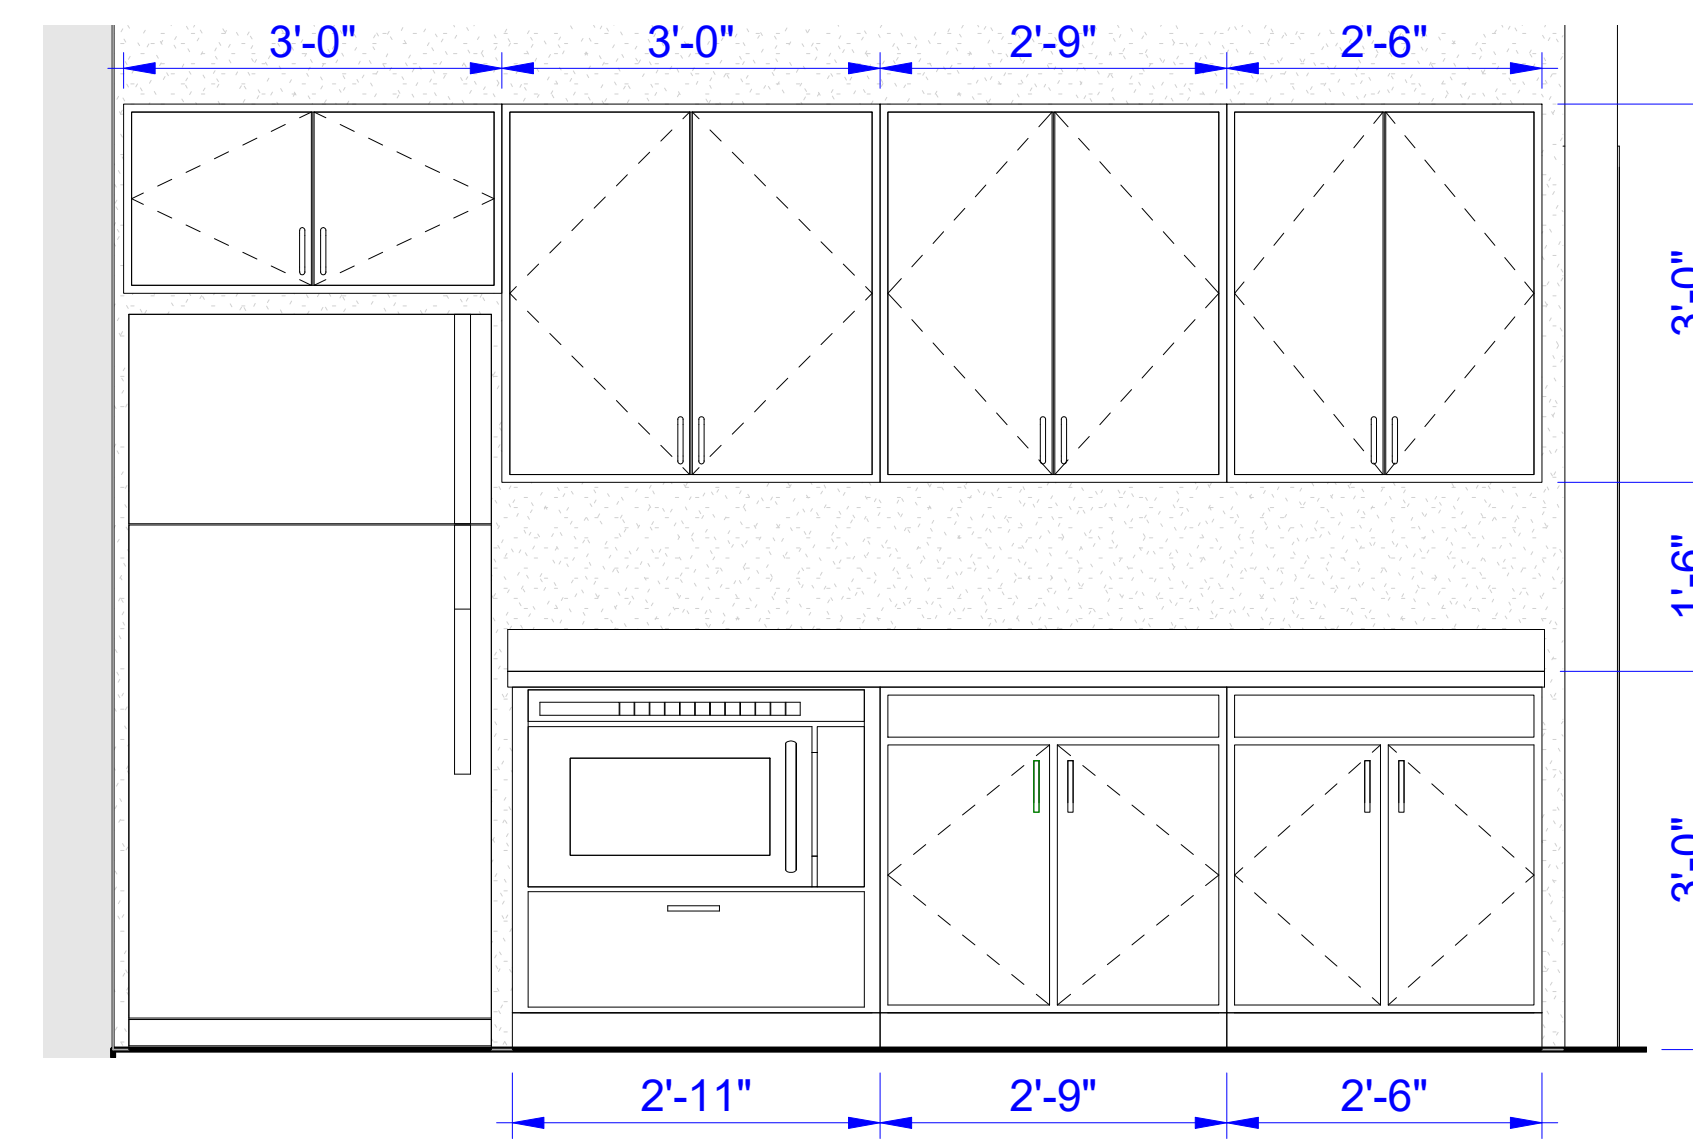

② DRY KITCHEN ELEVATION
1/2" = 1'-0"

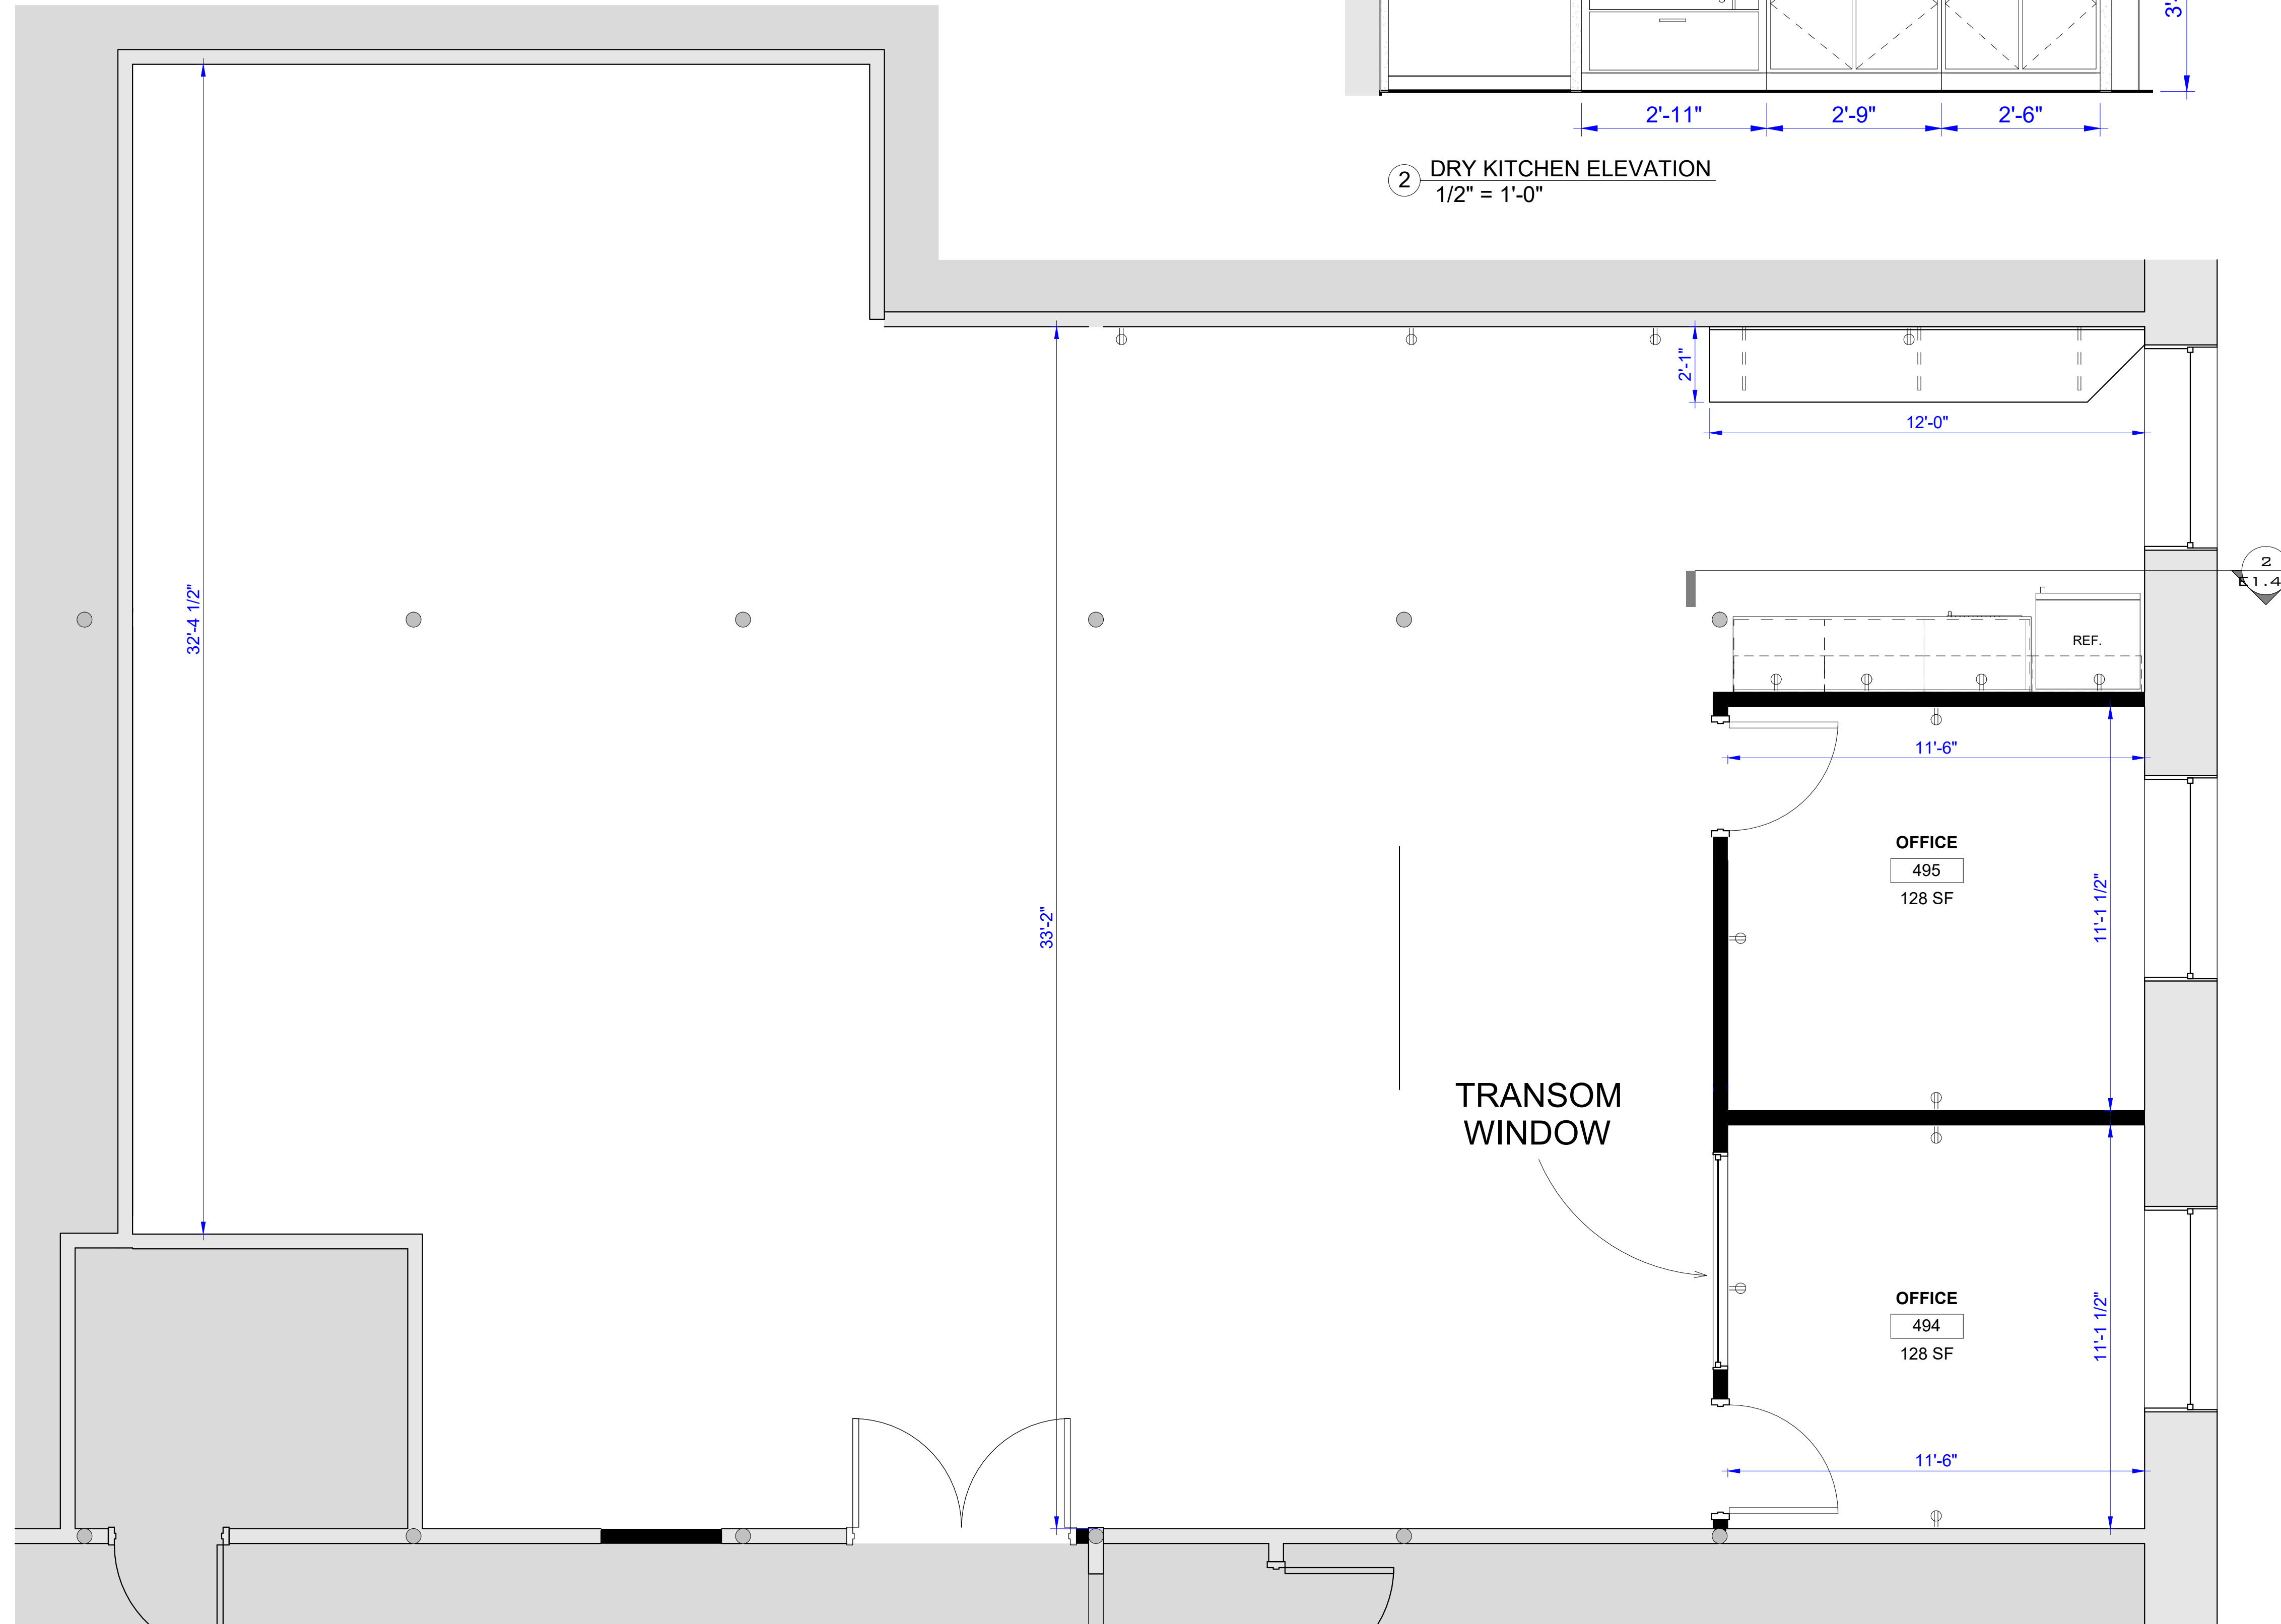

① THIRD FLOOR ANNEX
3/8" = 1'-0"



Brady Sullivan Properties
670 N. Commercial Street
Manchester, nh 03101
603.622.6223



Owner
BRADY SULLIVAN PROPERTIES

Project
WAUMBEC MILL
250 Commercial St, Manchester, NH 03101

SUITE 3005G
2,573 SF

Seals

Issues	
Date	Description

Revisions		
No.	Date	Description

Drawing Title
SUITE 3005 E-F-G

Issue Date:	8-20-2021
Project No:	Project Number
Scale:	As Indicated
Project Manager:	Production Leader:
Project Architect:	Peer Reviewer:

Drawing Number
E1.43