




Brady Sullivan Properties
670 N. Commercial Street
Manchester, nh 03101
603.622.6223

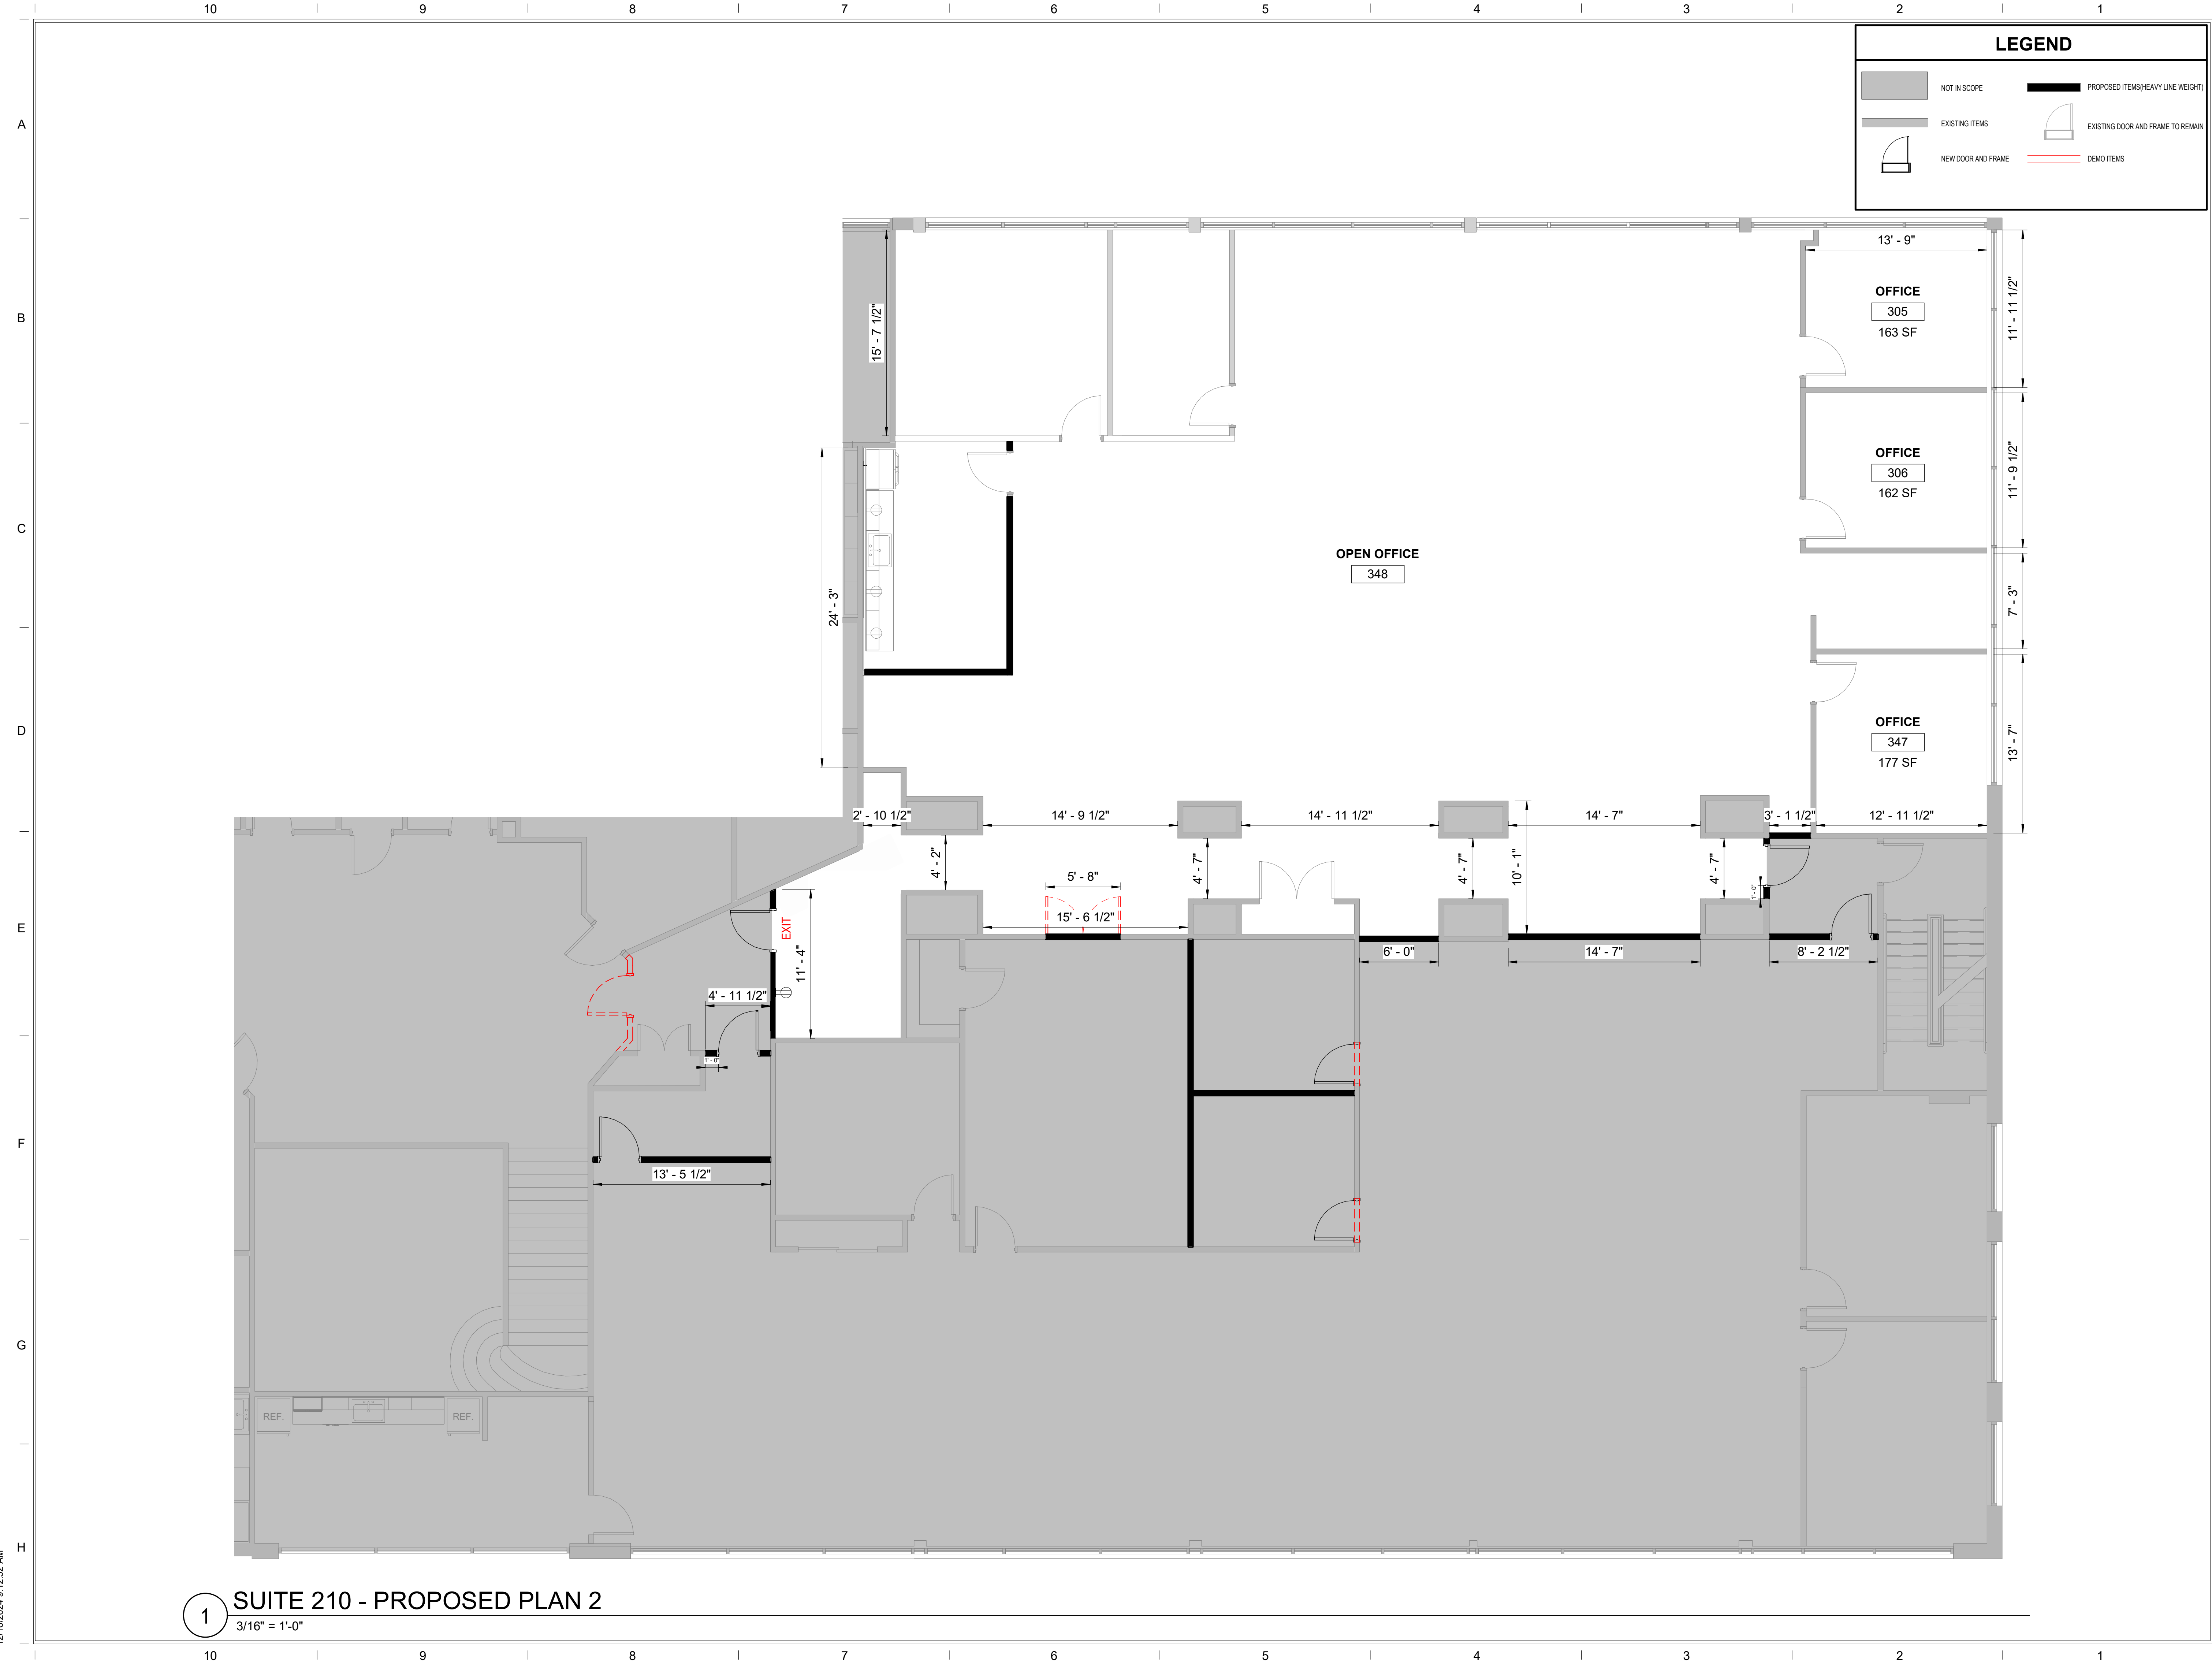

Owner
**BRADY SULLIVAN
PROPERTIES**
MANCHESTER NH
NH

Project
2 COMMERCE DRIVE
BEDFORD, NH

SUITE 211
5,300 RSF

Seals

Issues	
Date	Description

Revisions	
No.	Date

Drawing Title
**PROPOSED
PLAN**

Issue Date:		12-16-2024
Project No:	Scale:	As indicated
Project Manager:	Production Leader:	
Project Architect:	Peer Reviewer:	
Drawing Number		

A.102

12/16/2024 8:12:52 AM