



BRUCE
RONAYNE
HAMILTON
ARCHITECTS

ADDRESS PLAN MAY 4, 2026

RESTAURANT-1

MAIN	2,948 SF
COOLER	188 SF
TOTAL SF	3,136 SF


RESTAURANT-2

OCTAGON	726 SF
---------	--------

DELIVERIES

RETAIL

COMMON	889 SF
UNIT 4	300 SF
UNIT 3	1100 SF
UNIT 2	985 SF
TOTAL SF	3,274 SF

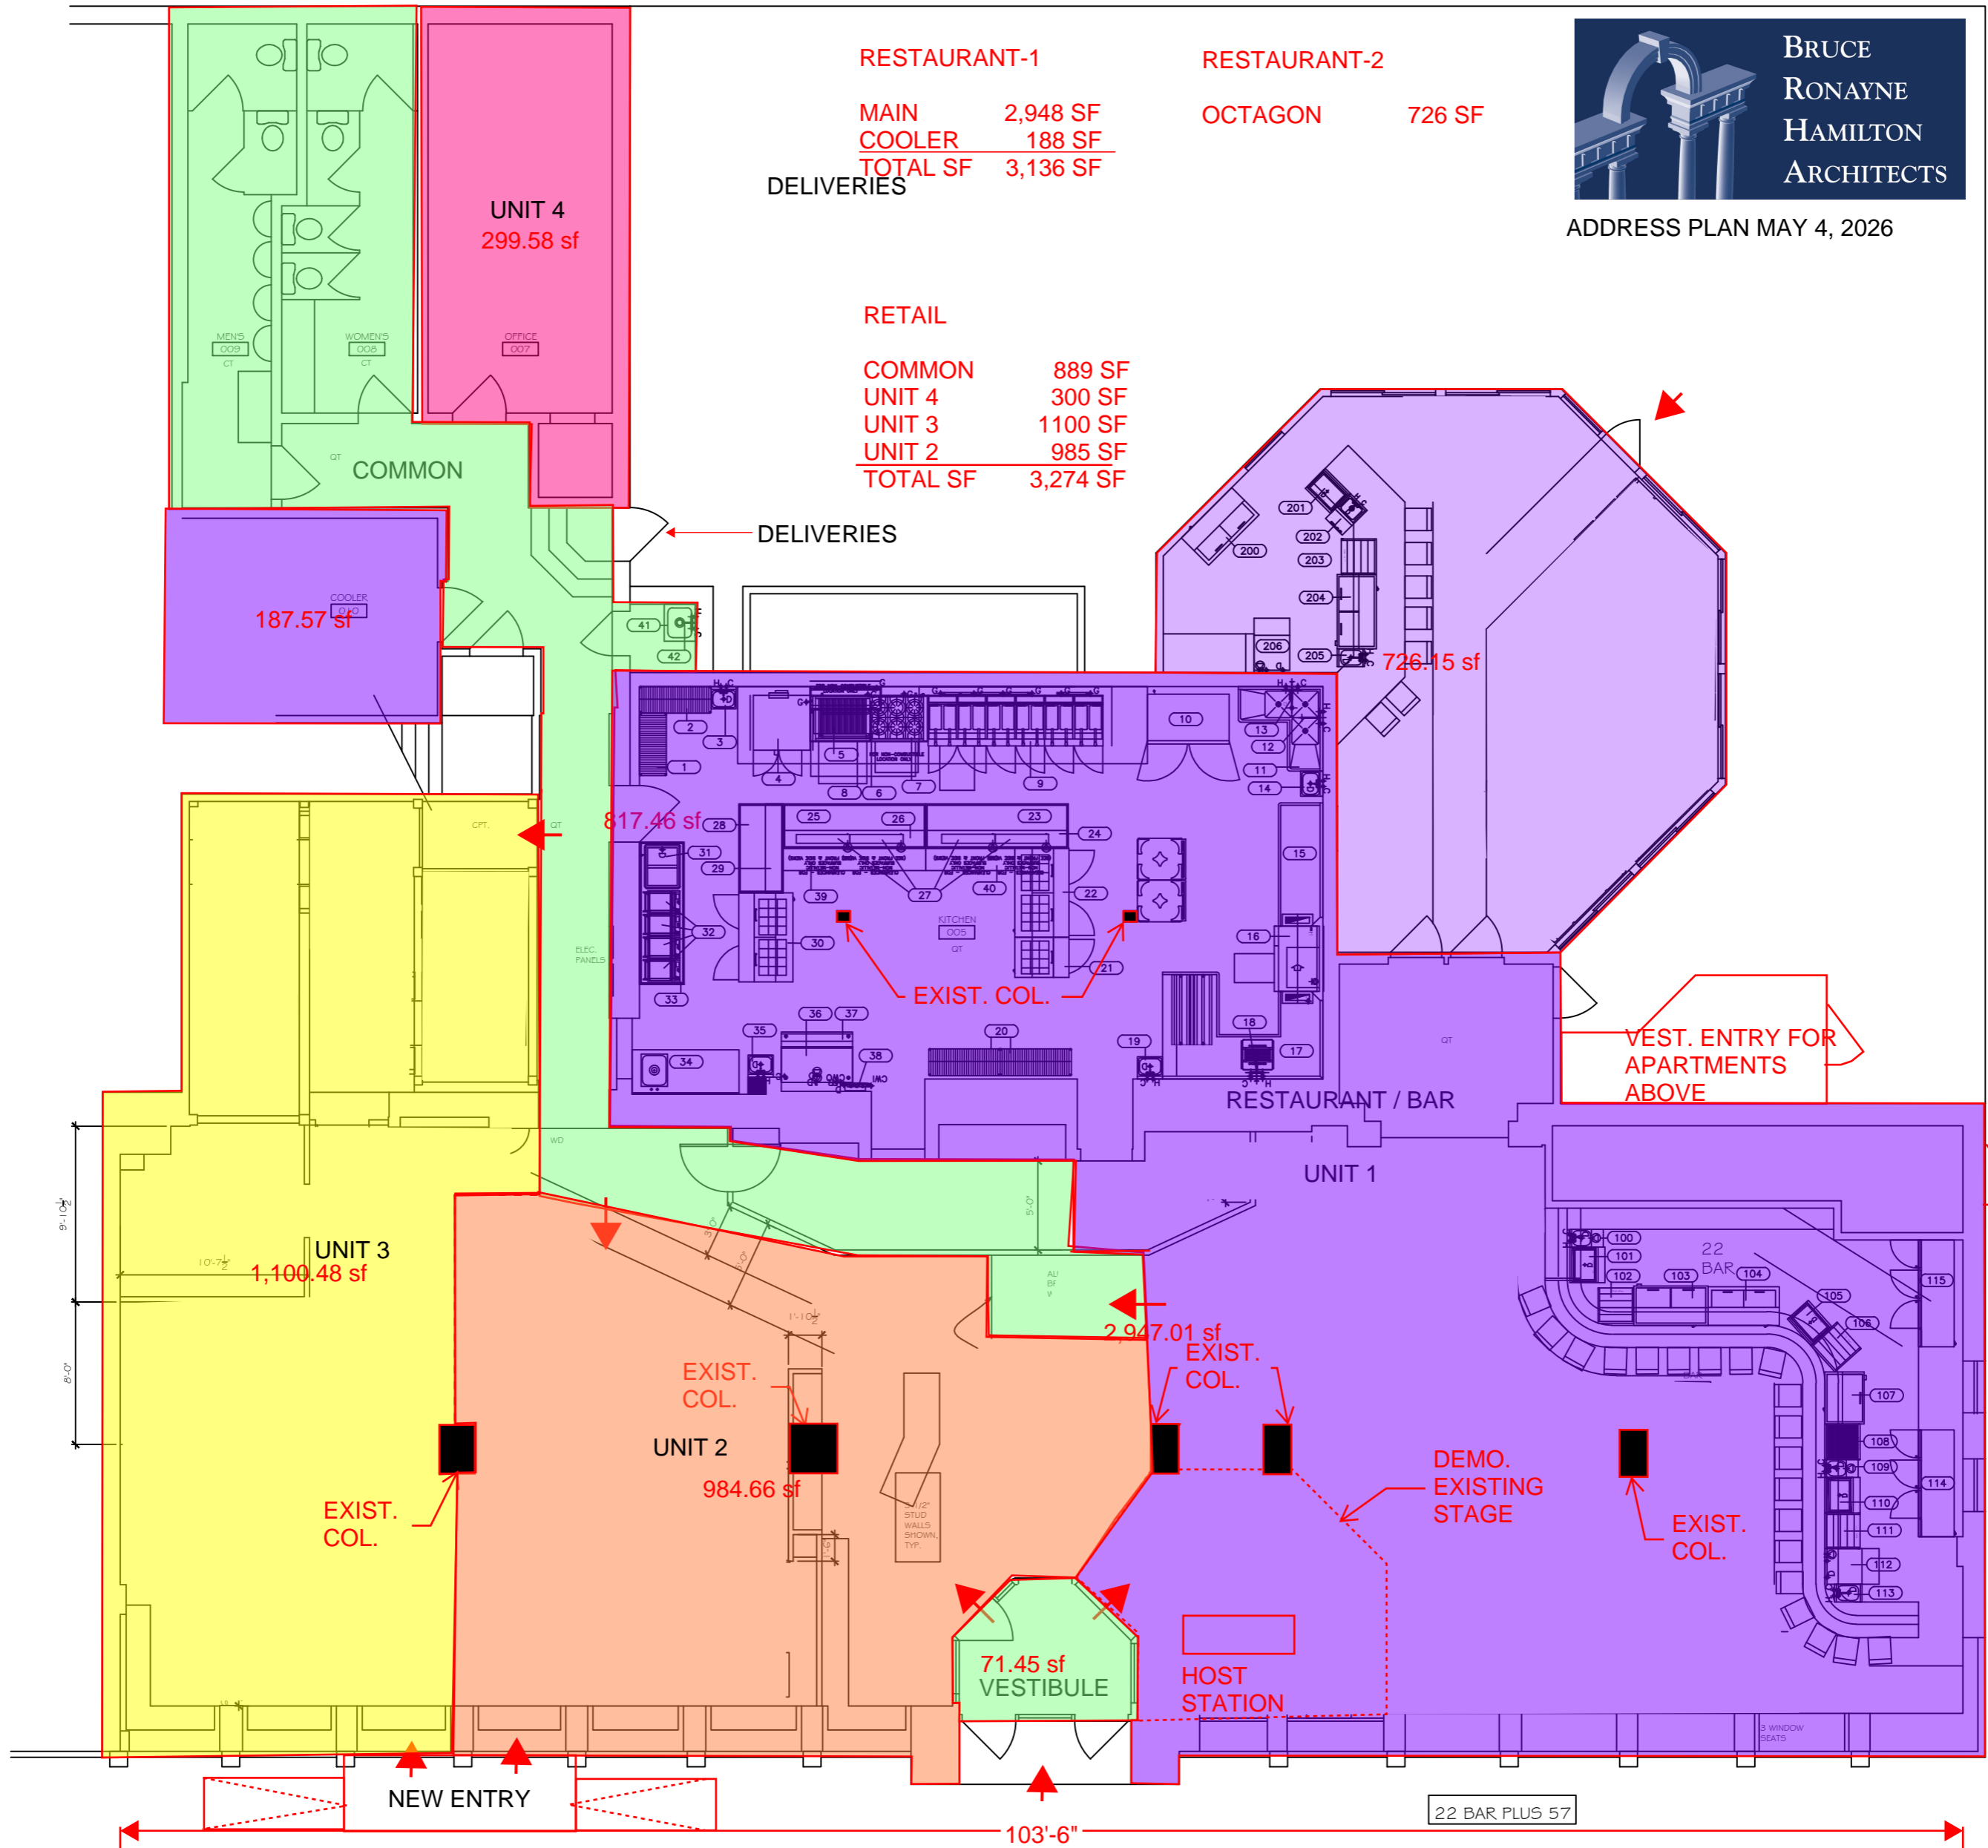

UNIT 4
299.58 sf

187.57 sf

817.46 sf

726.15 sf

UNIT 3
1,100.48 sf

2,947.01 sf

EXIST. COL.

UNIT 2
984.66 sf

EXIST. COL.

71.45 sf
VESTIBULE

HOST
STATION

DEMO.
EXISTING
STAGE

EXIST.
COL.

VEST. ENTRY FOR
APARTMENTS
ABOVE

BASEMENT
DOOR

NEW ENTRY

103'-6"

22 BAR PLUS 57

DEPTHS
REQUIRED
FOR BAR:
30" BACK
WALL, 36"
AISLE, 24"
EQUIP. 5"
WALL 9'-1.2"
OVERHANG

66,
40.5