


LOCATION MAP  
1"=1500'

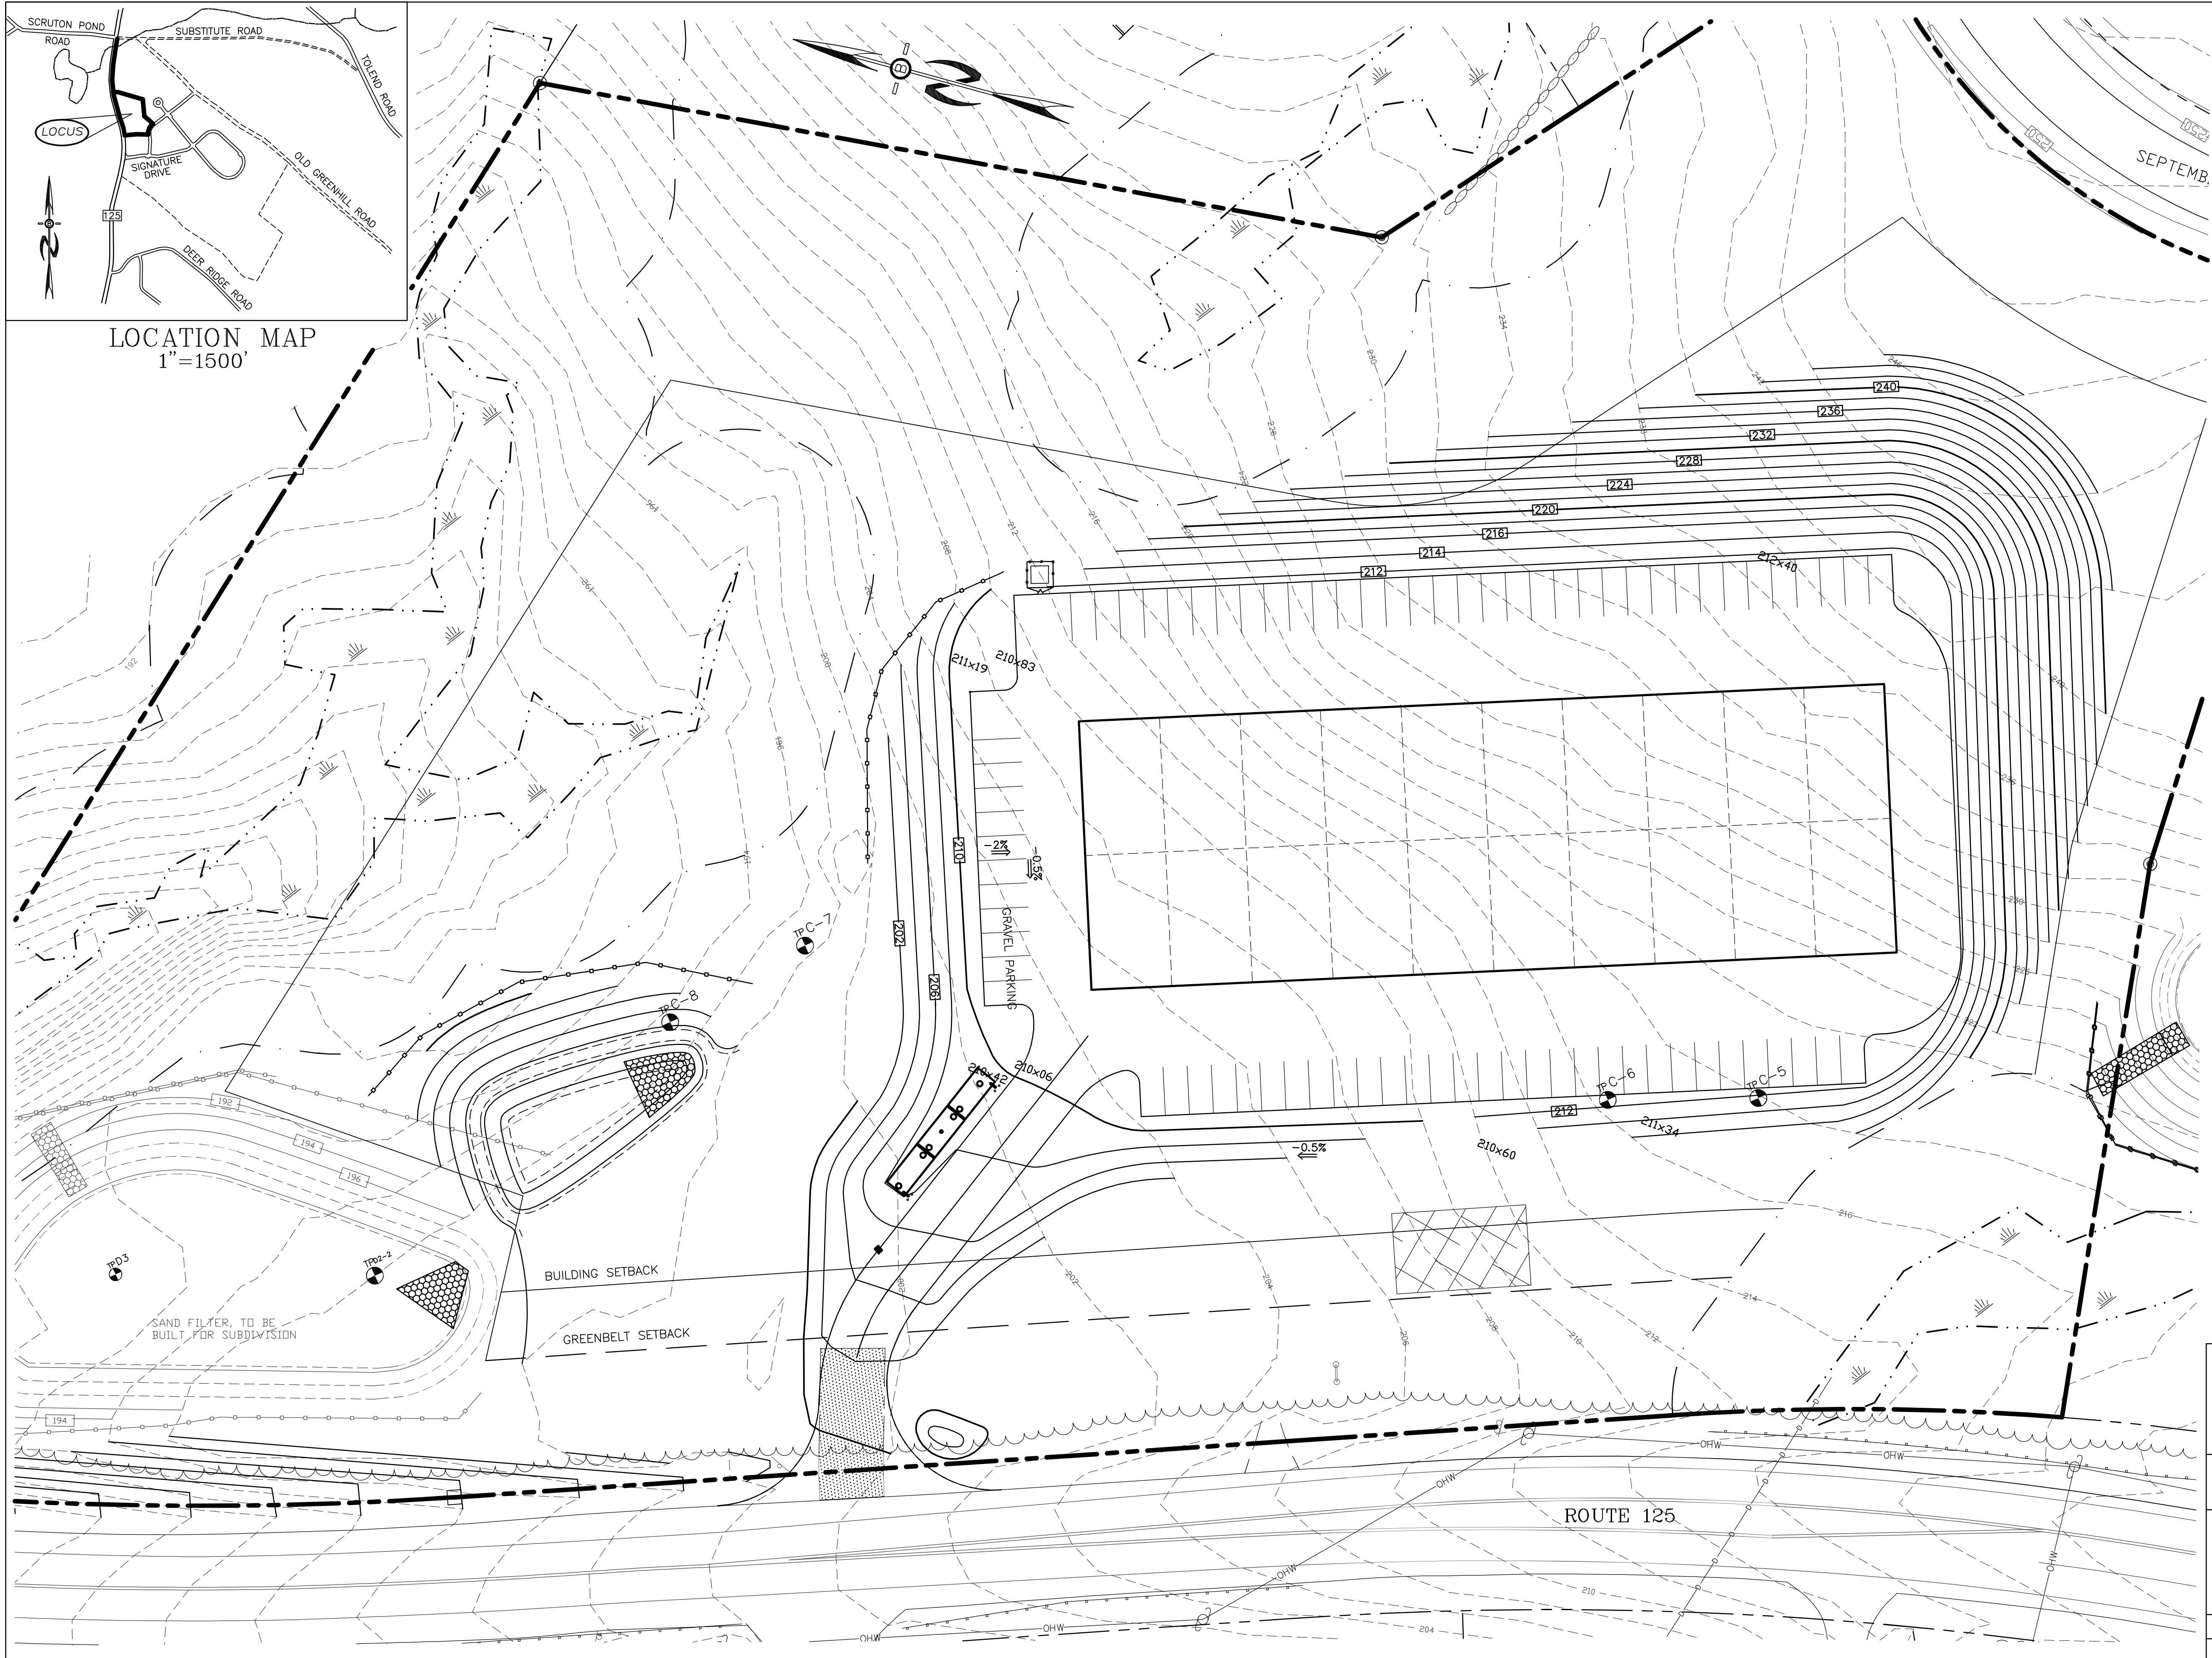

PREPARED FOR:

**BA**  
**BEALS**  
ASSOCIATES, PLLC

70 PORTSMOUTH AVE,  
THIRD FLOOR, SUITE 2  
STRATHAM, N.H. 03885  
PHONE: 603-583-4860,  
FAX: 603-583-4863

- NOTES**
- UNDERGROUND FACILITIES, UTILITIES AND STRUCTURES HAVE BEEN LOCATED FROM FIELD OBSERVATIONS AND THEIR LOCATIONS MUST BE CONSIDERED APPROXIMATE ONLY. BEALS ASSOCIATES OR ANY OF THEIR EMPLOYEES TAKE NO RESPONSIBILITY FOR THE LOCATION OF ANY UNDERGROUND STRUCTURES OR UTILITIES NOT SHOWN, THAT MAY EXIST. IT IS THE RESPONSIBILITY OF THE CONTRACTOR TO HAVE ALL UNDERGROUND UTILITIES OR STRUCTURES LOCATED PRIOR TO EXCAVATION WORK BY CALLING 1-888-DIG-SAFE.
  - THIS PLAN HAS BEEN PREPARED FOR MUNICIPAL AND STATE APPROVALS AND FOR CONSTRUCTION BASED ON DATA OBTAINED FROM ON-SITE FIELD SURVEY AND EXISTING MUNICIPAL RECORDS. THROUGHOUT THE CONSTRUCTION PROCESS, THE CONTRACTOR SHALL INFORM THE ENGINEER IMMEDIATELY OF ANY FIELD DISCREPANCY FROM DATA AS SHOWN ON THE DESIGN PLANS. THIS INCLUDES ANY UNFORESEEN CONDITIONS, SUBSURFACE OR OTHERWISE, FOR EVALUATION AND RECOMMENDATIONS. ANY CONTRADICTION BETWEEN ITEMS OF THIS PLAN/PLAN SET, OR BETWEEN THE PLANS AND ON-SITE CONDITIONS MUST BE RESOLVED BEFORE RELATED CONSTRUCTION HAS BEEN INITIATED.
  - ALL BENCHMARKS AND TOPOGRAPHY SHOULD BE FIELD VERIFIED BY THE CONTRACTOR.
  - ALL ROAD AND DRAINAGE WORK TO CONFORM TO TOWN STANDARD SPECIFICATIONS FOR CONSTRUCTION.
  - ALL PROPOSED SIGNS SHALL CONFORM TO THE TOWN ZONING REGULATIONS.
  - PROJECT IS BASED ON USGS DATUM NAVD 1988. REFERENCE BENCHMARK:
  - THE LANDOWNER IS RESPONSIBLE FOR COMPLYING WITH ALL APPLICABLE LOCAL, STATE AND FEDERAL WETLAND REGULATIONS, INCLUDING ANY PERMITTING AND SETBACK REQUIREMENTS REQUIRED UNDER THESE REGULATIONS.
  - SEE DETAIL SHEET FOR STANDARD CONSTRUCTION NOTES AND DETAILS.
  - ALTERATION OF TERRAIN PERMIT RSA 485: A-17 IS REQUIRED.
  - THIS SITE IS NOT LOCATED IN THE 100 YEAR FLOOD ZONE.

**ZONING REQUIREMENTS**

ZONE: REGIONAL COMMERCIAL

USE:	REGIONAL COMMERCIAL
MIN. LOT SIZE =	40,000 SF
MIN. FRONTAGE =	200'
MAX. HEIGHT =	40'
<b>BUILDING SETBACKS:</b>	
FRONT	75'
SIDE & REAR	30'
WETLANDS	50'
<b>LEACH FIELD SETBACKS</b>	
POORLY DRAINED SOILS	50'
VERY POORLY DRAINED SOILS	75'

REVISIONS:	DATE:
<b>DISPLAY PLAN</b>	
COMMERCIAL DEVELOPMENT ROUTE 125 BARRINGTON, NH TAX MAP 223, LOTS 26.58-26.59	
DATE: MARCH 2022	SCALE: 1"=30'
PROJ. NO: NH-1144.2	SHEET NO. 2 OF 5